

Appendix 6

New Haven-Hartford-Springfield Rail Program Track Chart

NEW HAVEN—HARTFORD—SPRINGFIELD RAIL PROGRAM

INDEX

EXISTING
PROPOSED WORK
MILEPOST
TRACK
GRADE CROSSING
OVERHEAD STRUCTURE
UNDERGRADE STRUCTURE
CONTROL POINT

  
MP
TRK
GX
OH
UG
CP



GRADE CROSSING GATES
GRADE CROSSING FLASHERS
QUAD GATES
TRAFFIC CHANNELIZATION
SIGNAL LOCATION
TURNOUT W/ ELECTRIC LOCK
HOT BOX DETECTOR
DRAGGING EQUIPMENT DETECTOR

G
F
Q
C
 
HB
DG



REVISION 4.0, JANUARY 2012


NEW HAVEN—HARTFORD—SPRINGFIELD RAIL PROJECT

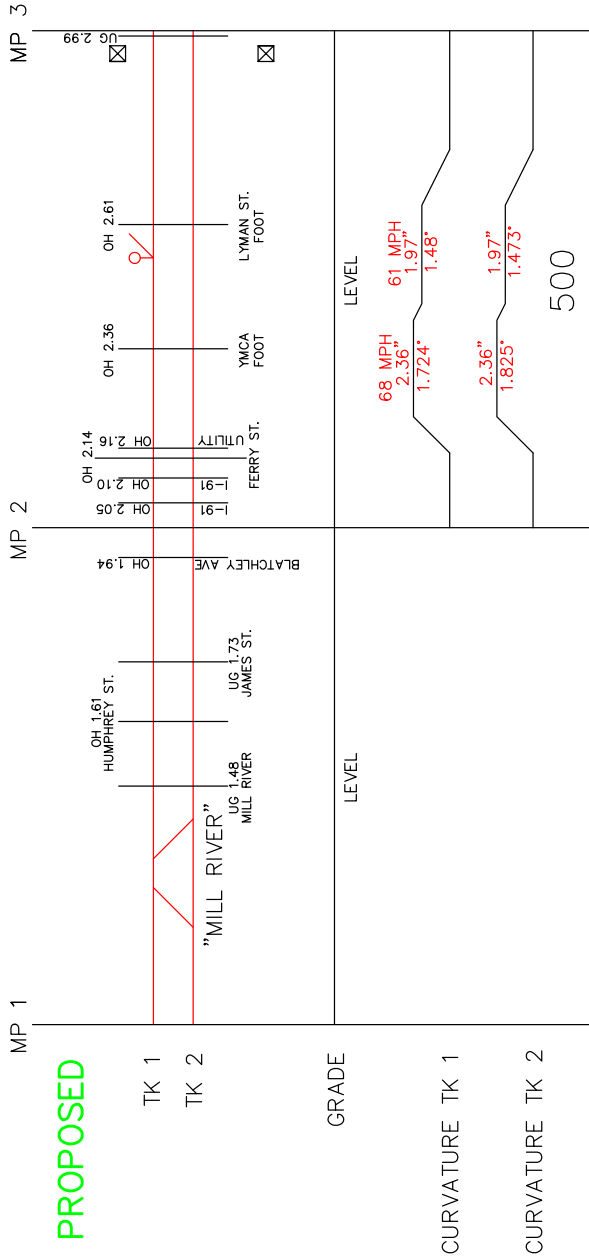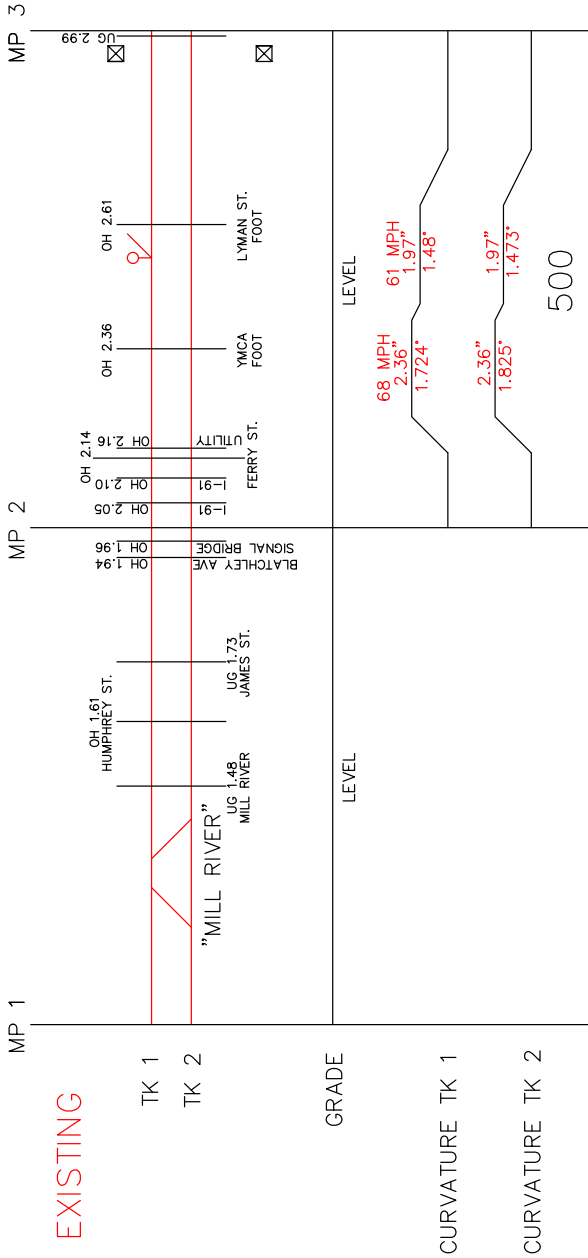


DRAFT

NEW HAVEN—HARTFORD—SPRINGFIELD RAIL PROJECT

EXISTING


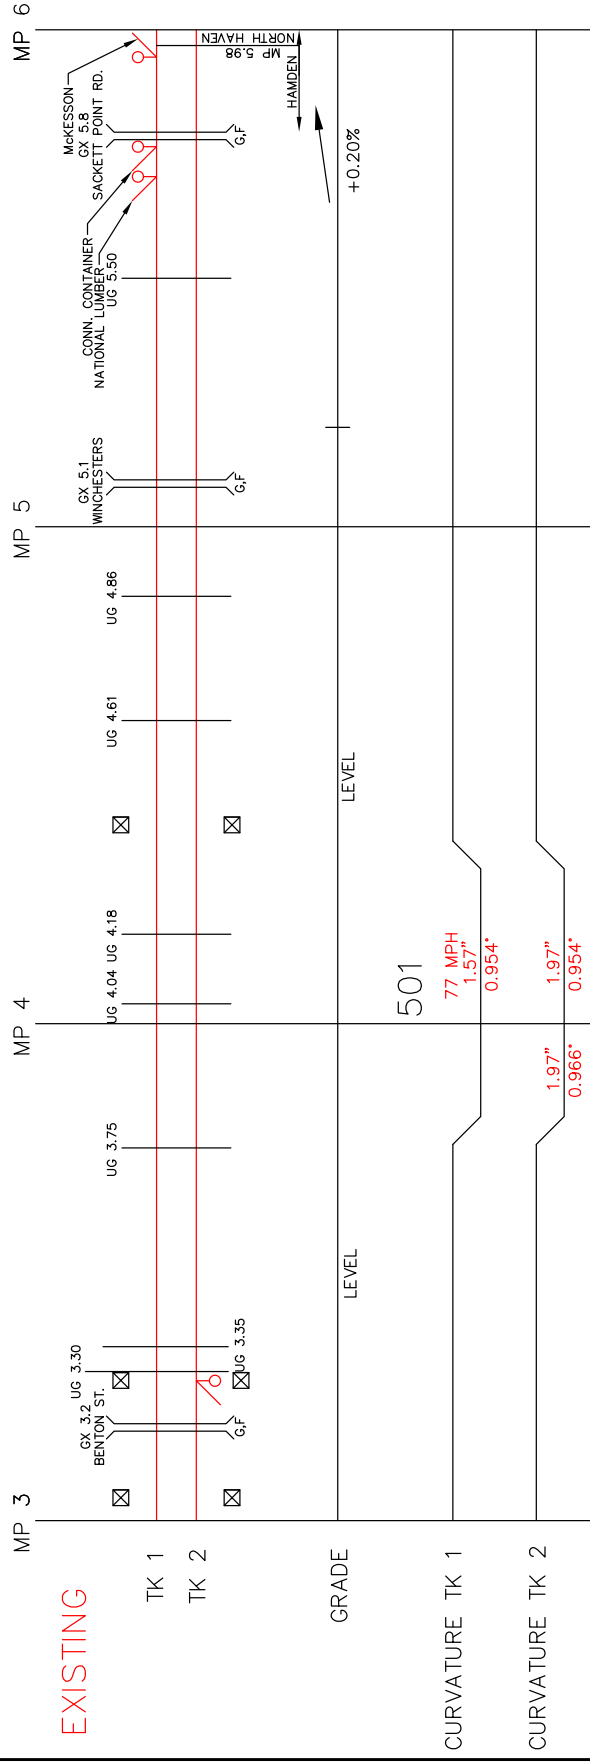


PROPOSED

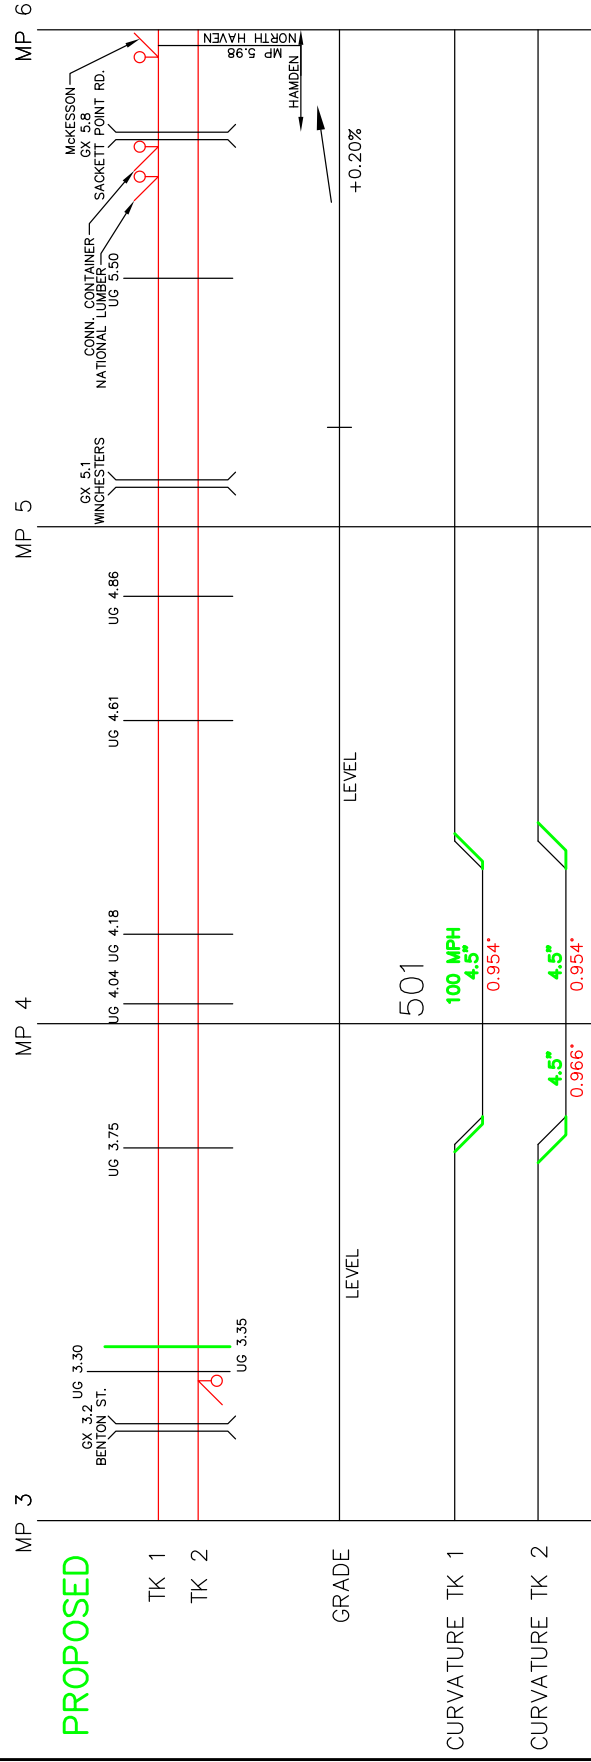



DRAFT

NEW HAVEN—HARTFORD—SPRINGFIELD RAIL PROJECT

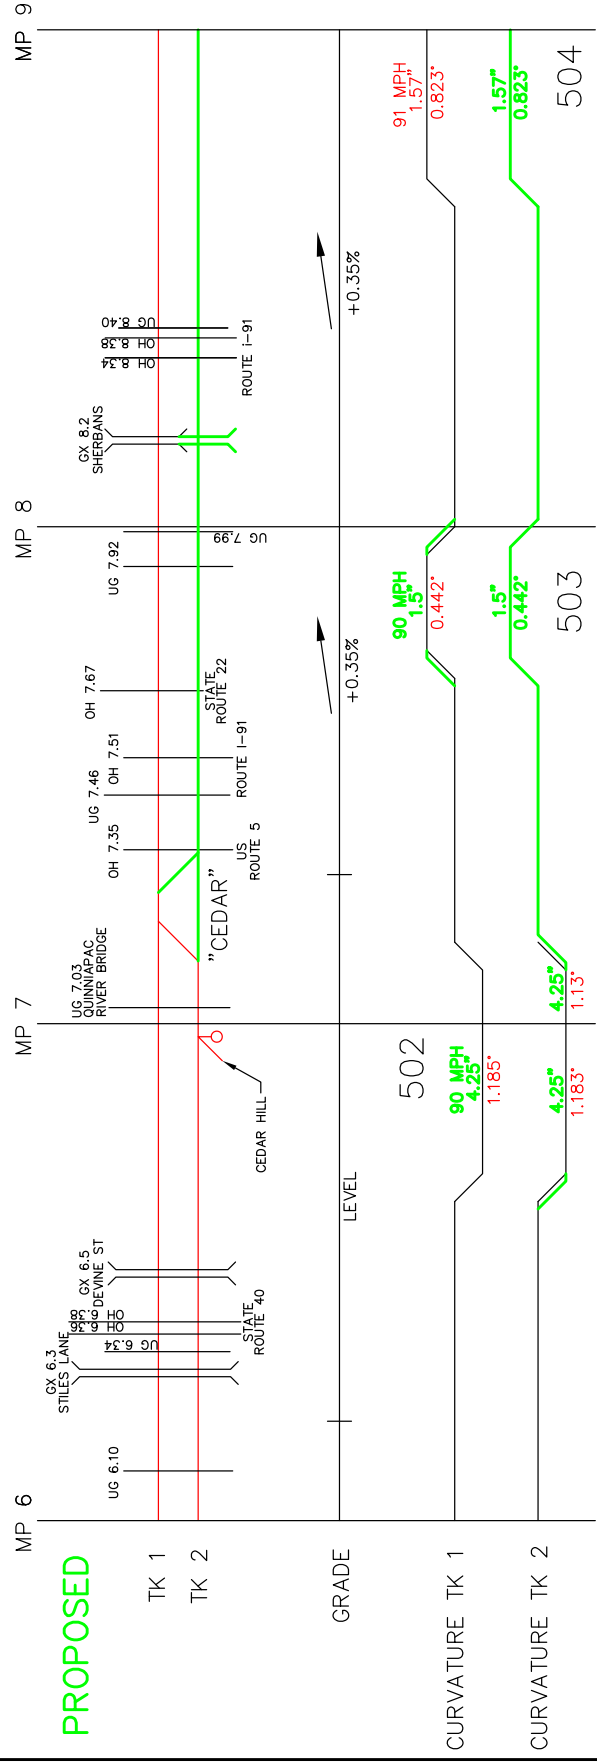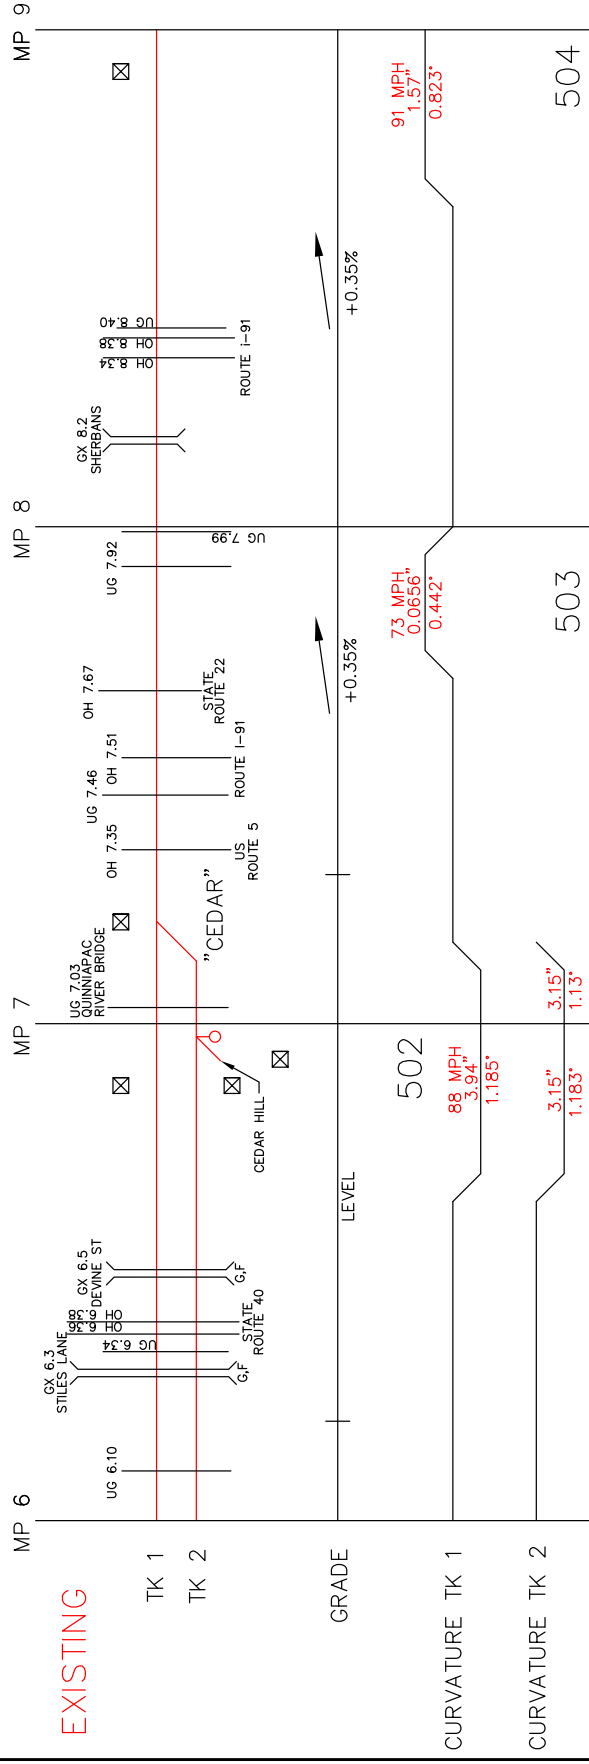

DRAFT


NEW HAVEN-HARTFORD-SPRINGFIELD RAIL PROJECT

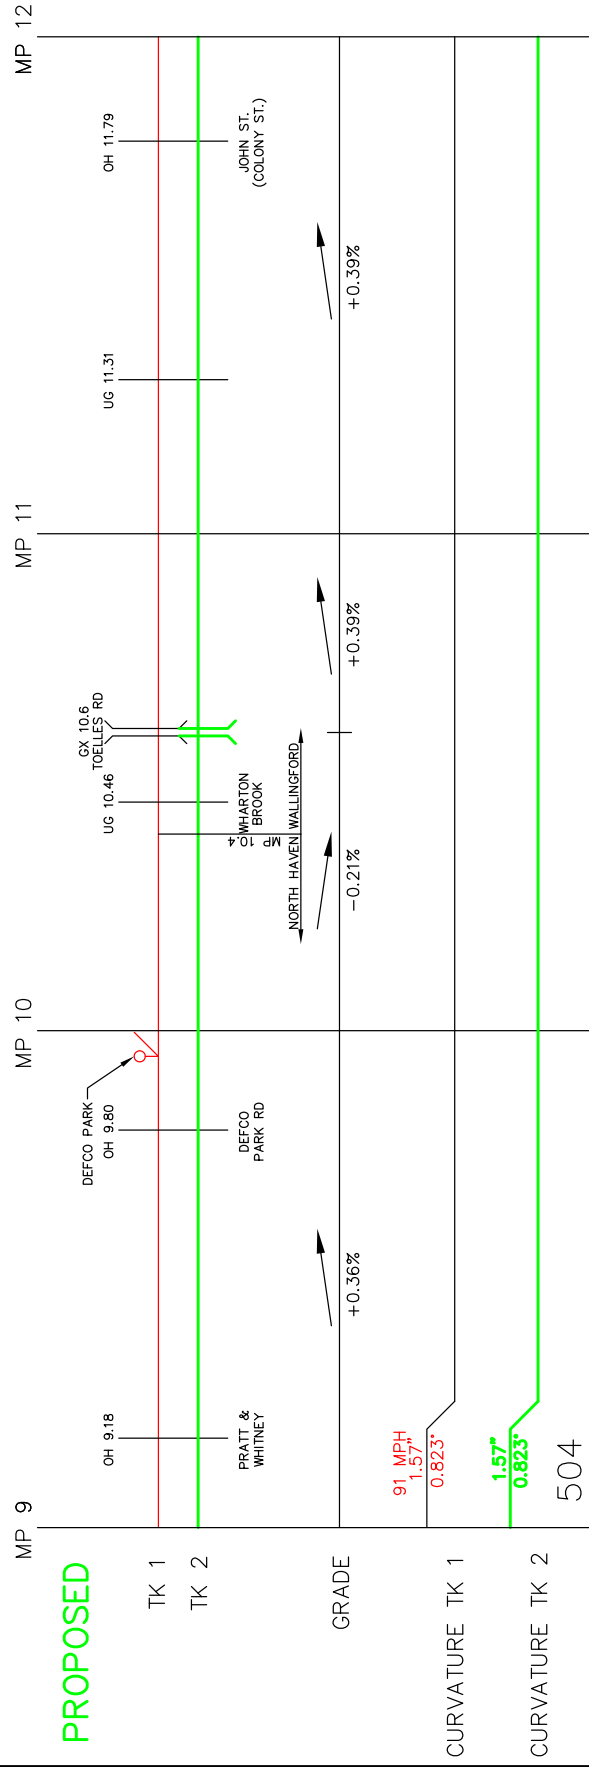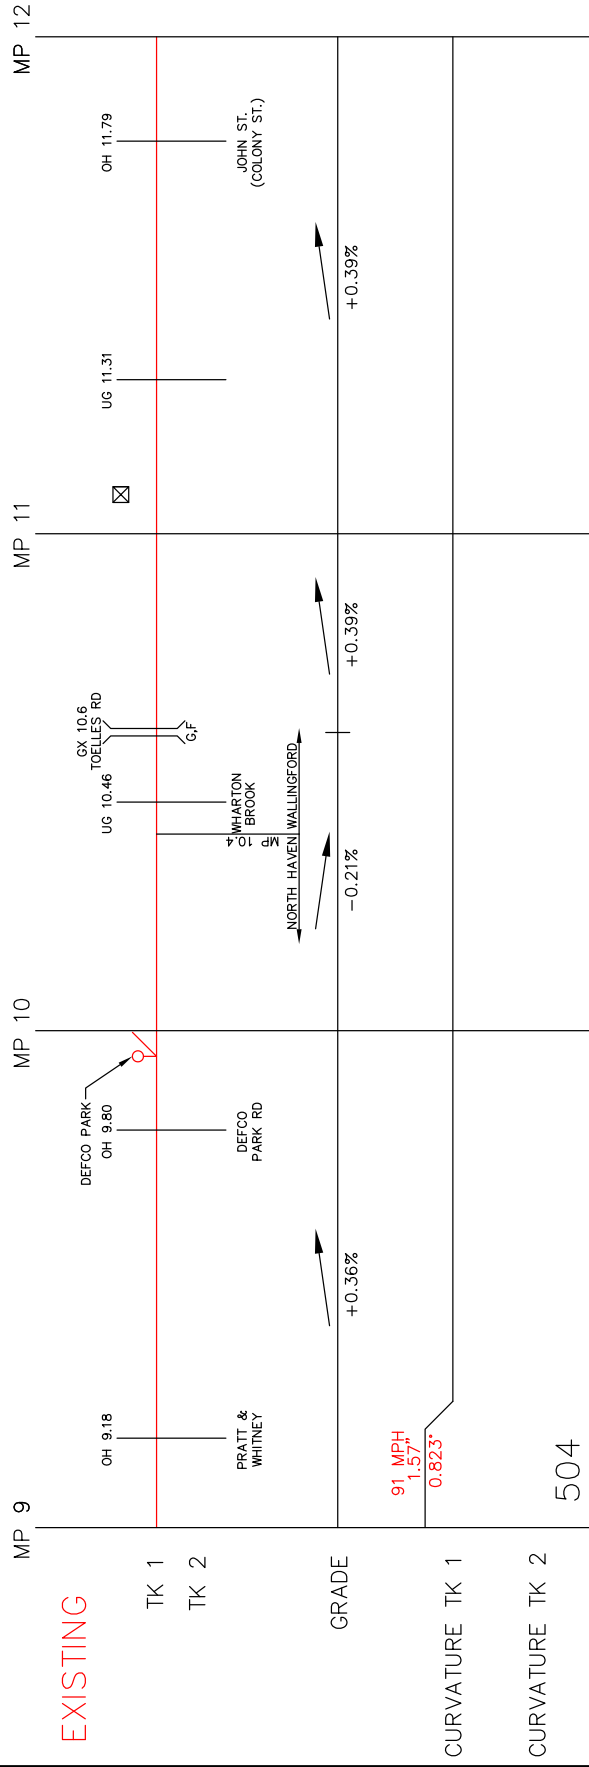


DRAFT

NEW HAVEN—HARTFORD—SPRINGFIELD RAIL PROJECT

EXISTING


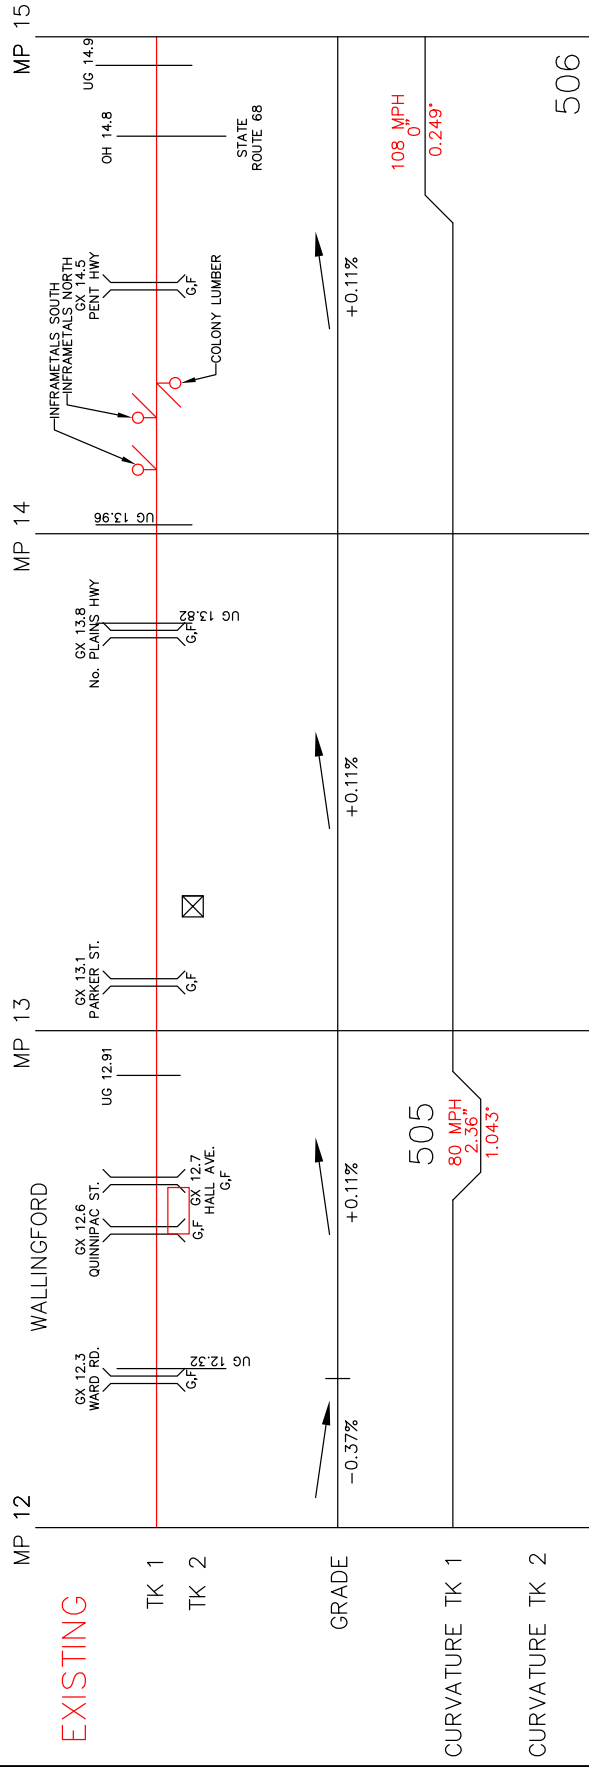


PROPOSED

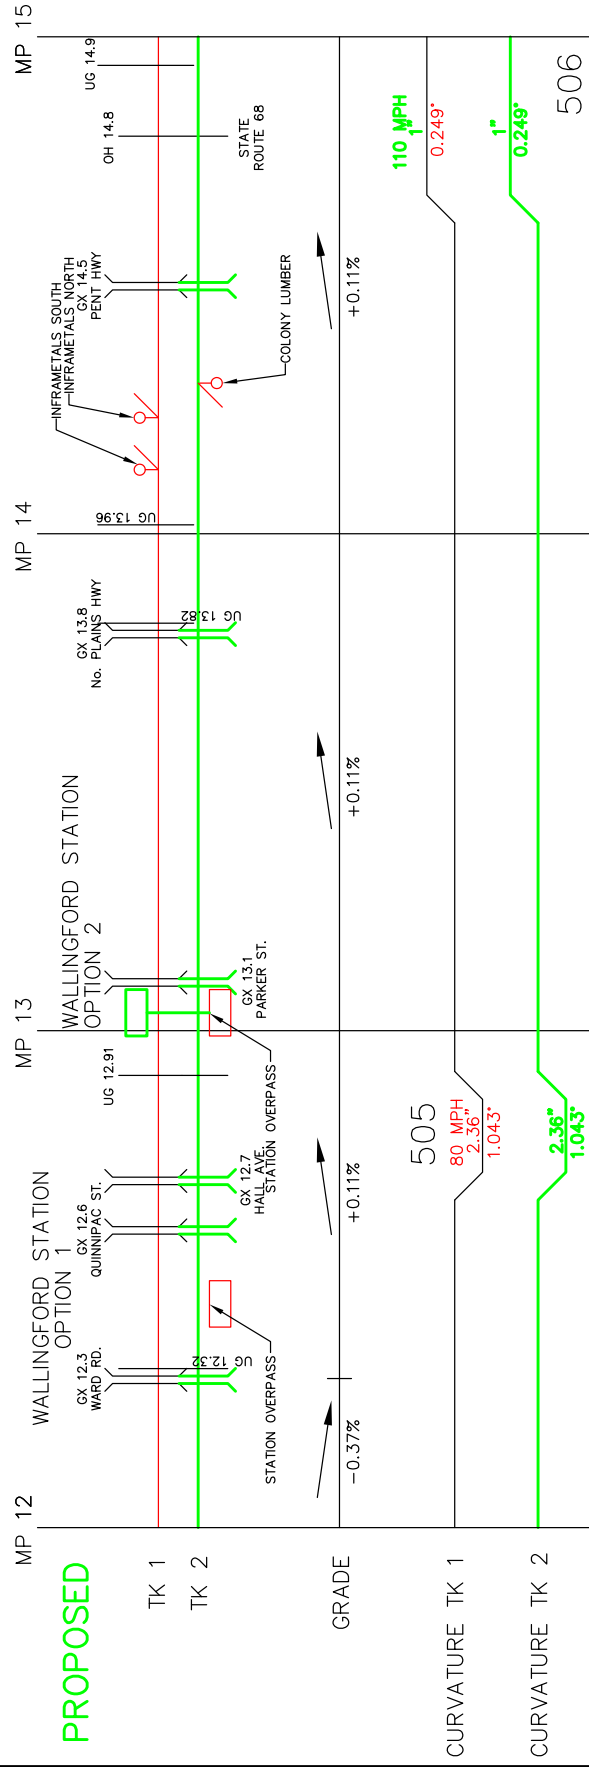


DRAFT

NEW HAVEN—HARTFORD—SPRINGFIELD RAIL PROJECT

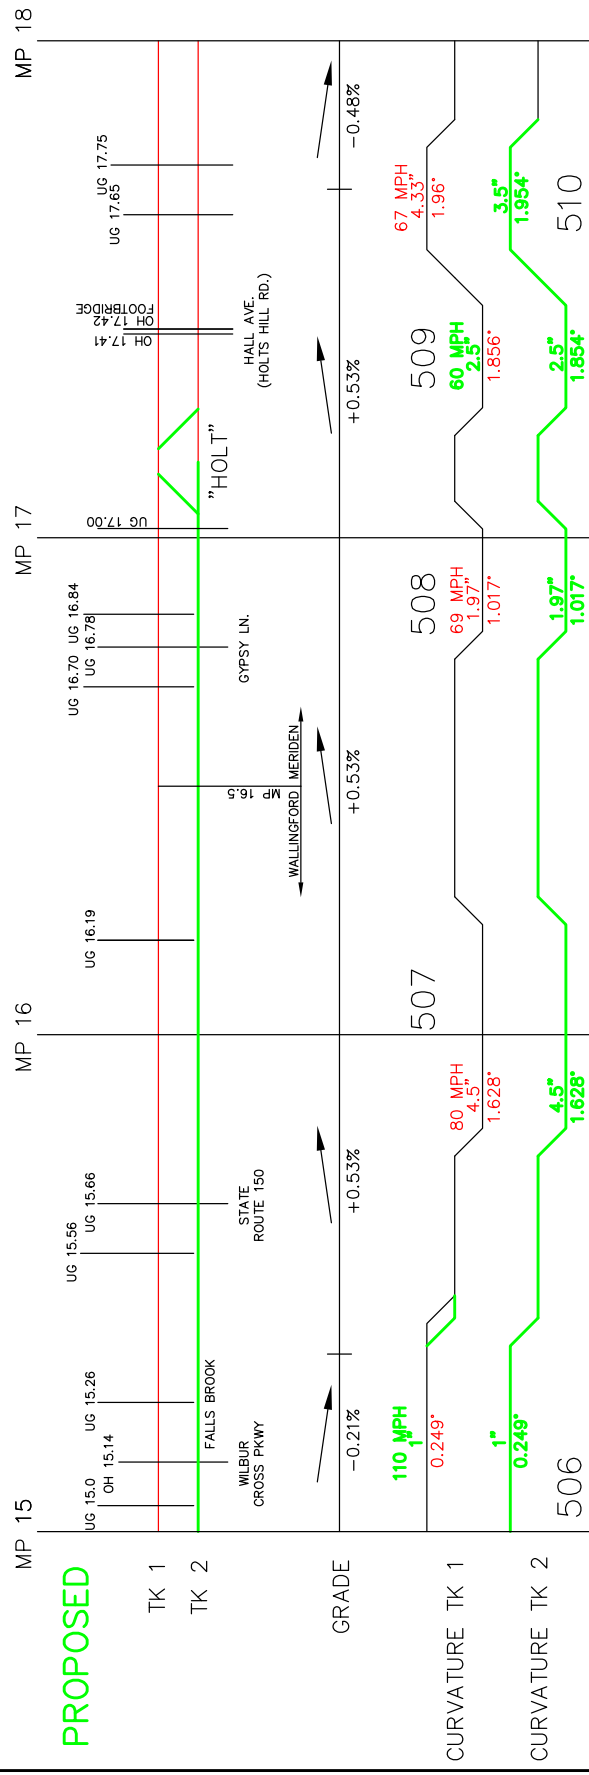
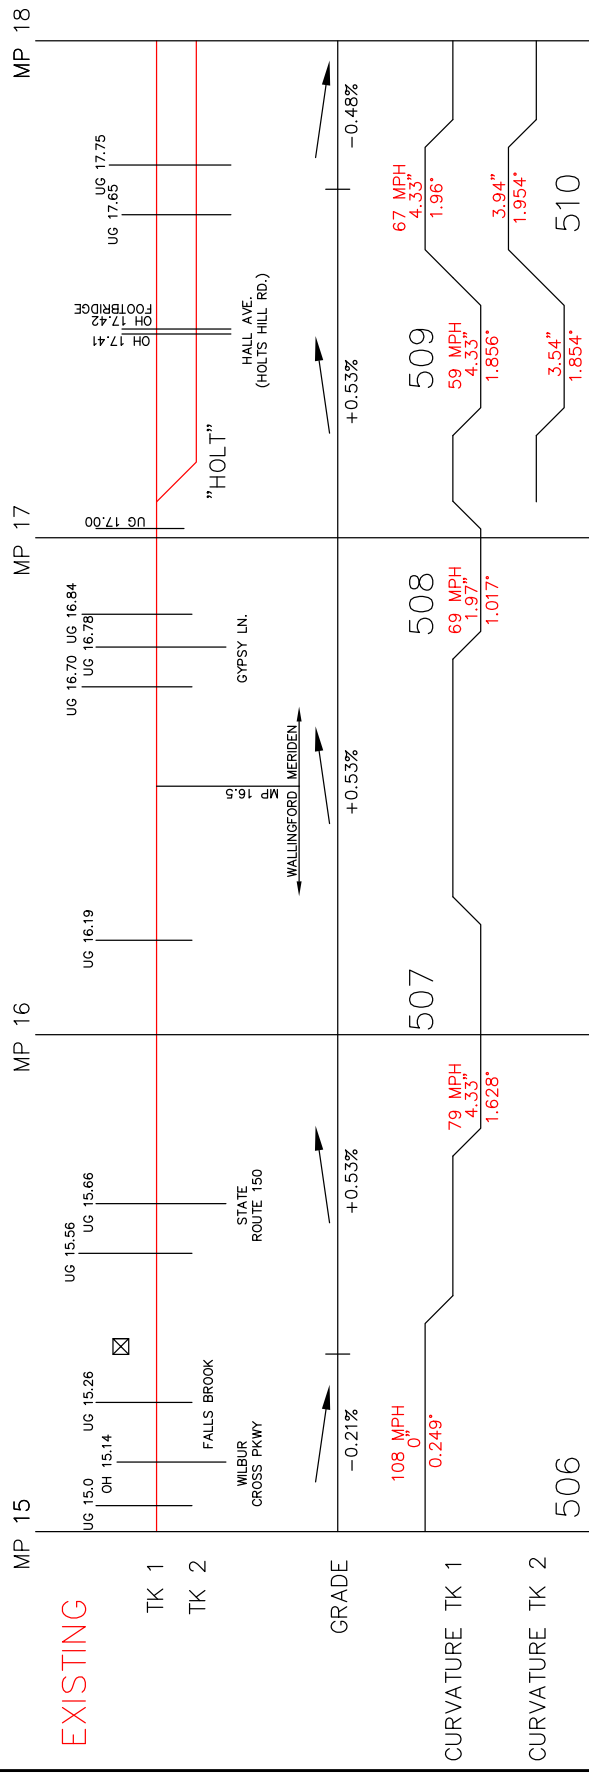


DRAFT

EXISTING

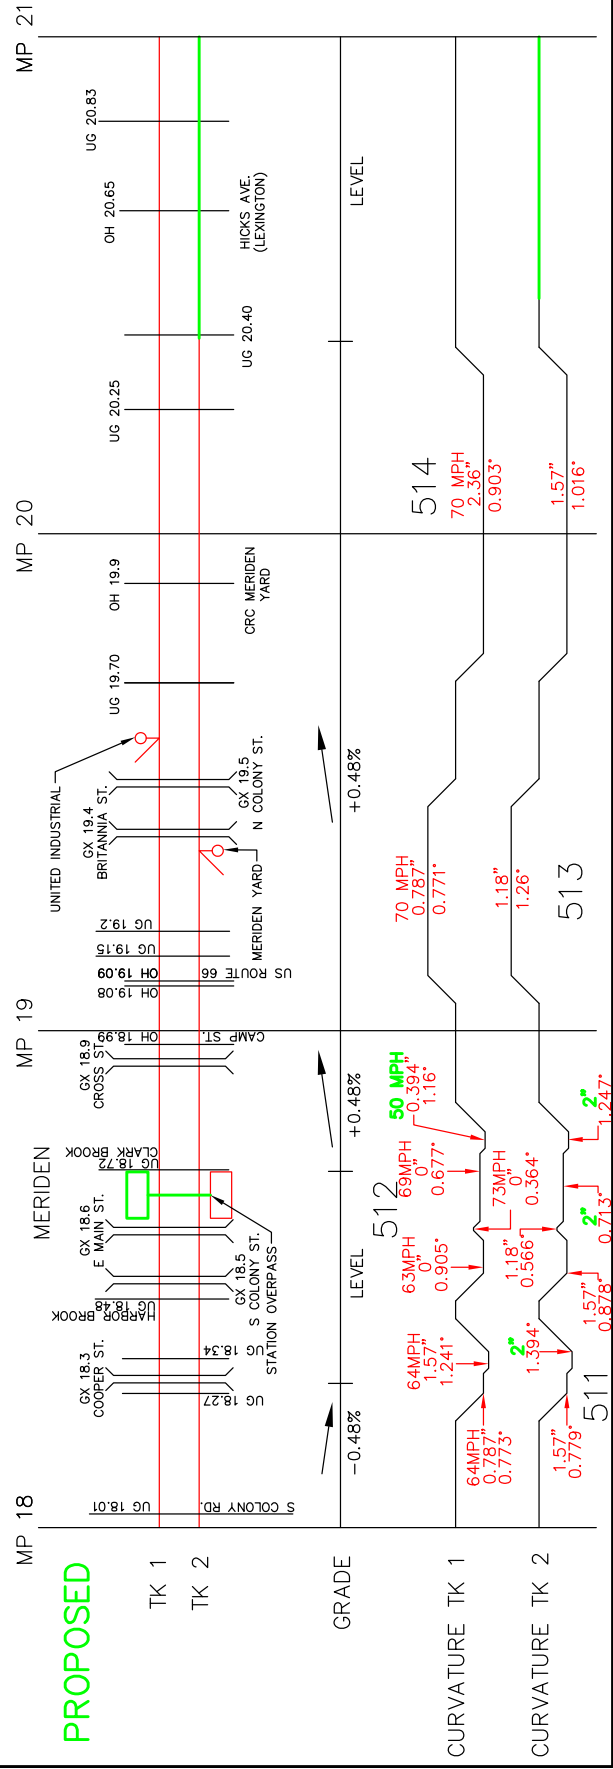


NEW HAVEN—HARTFORD—SPRINGFIELD RAIL PROJECT

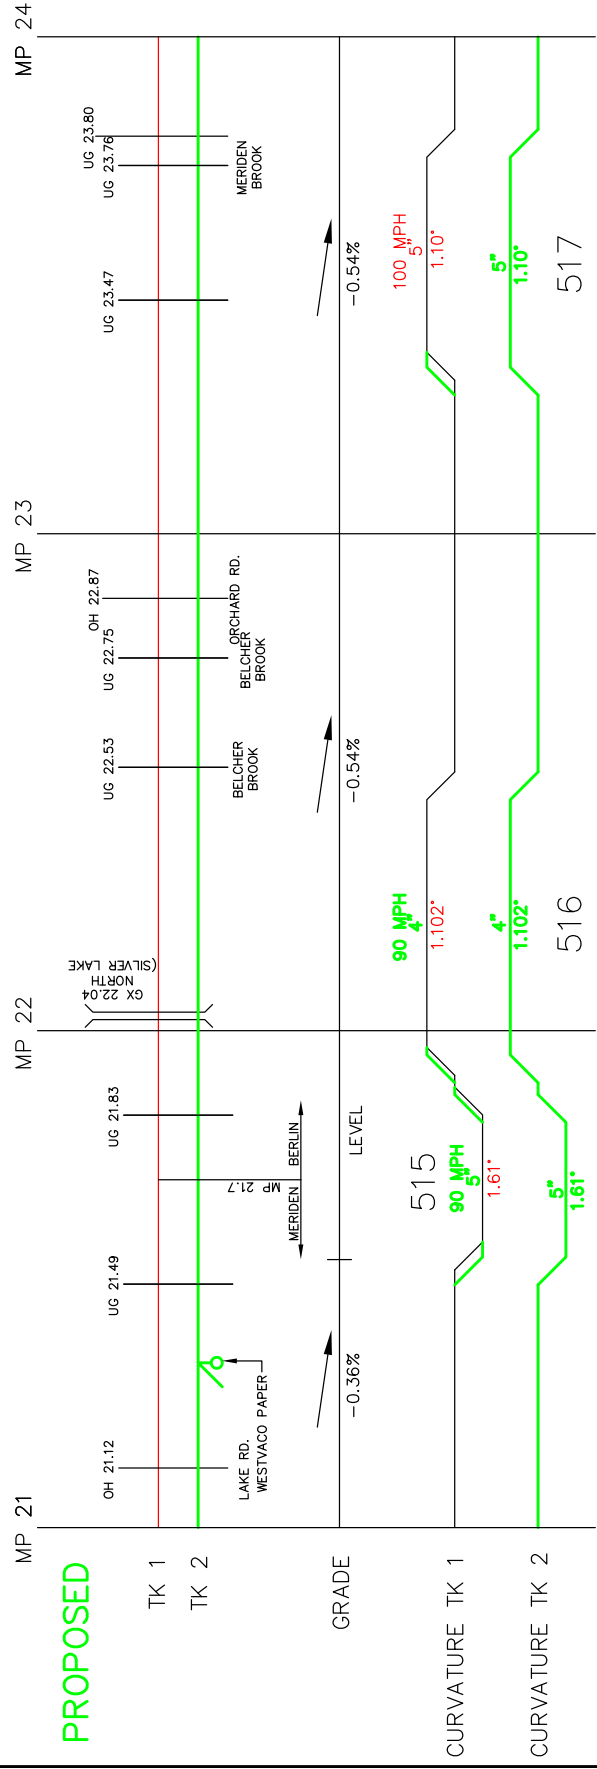
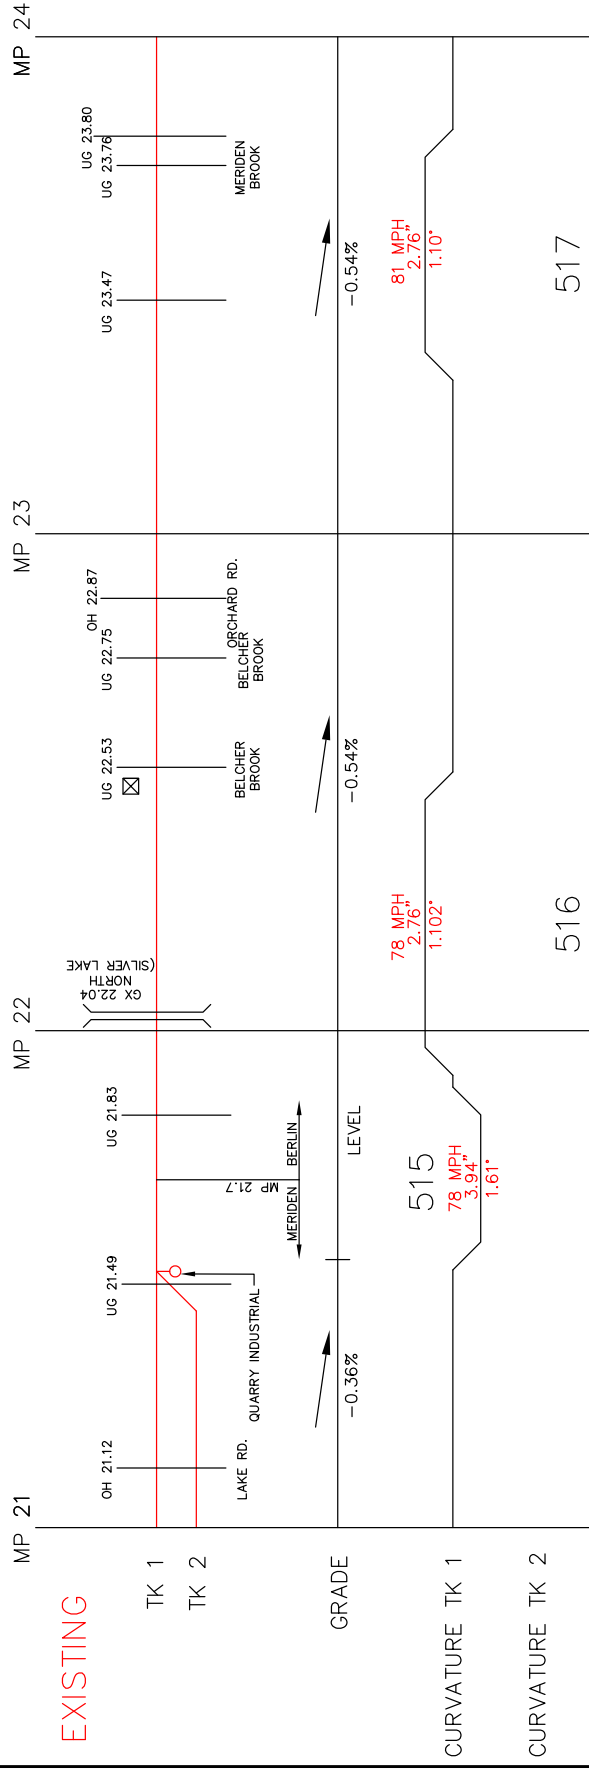


DRAFT

EXISTING


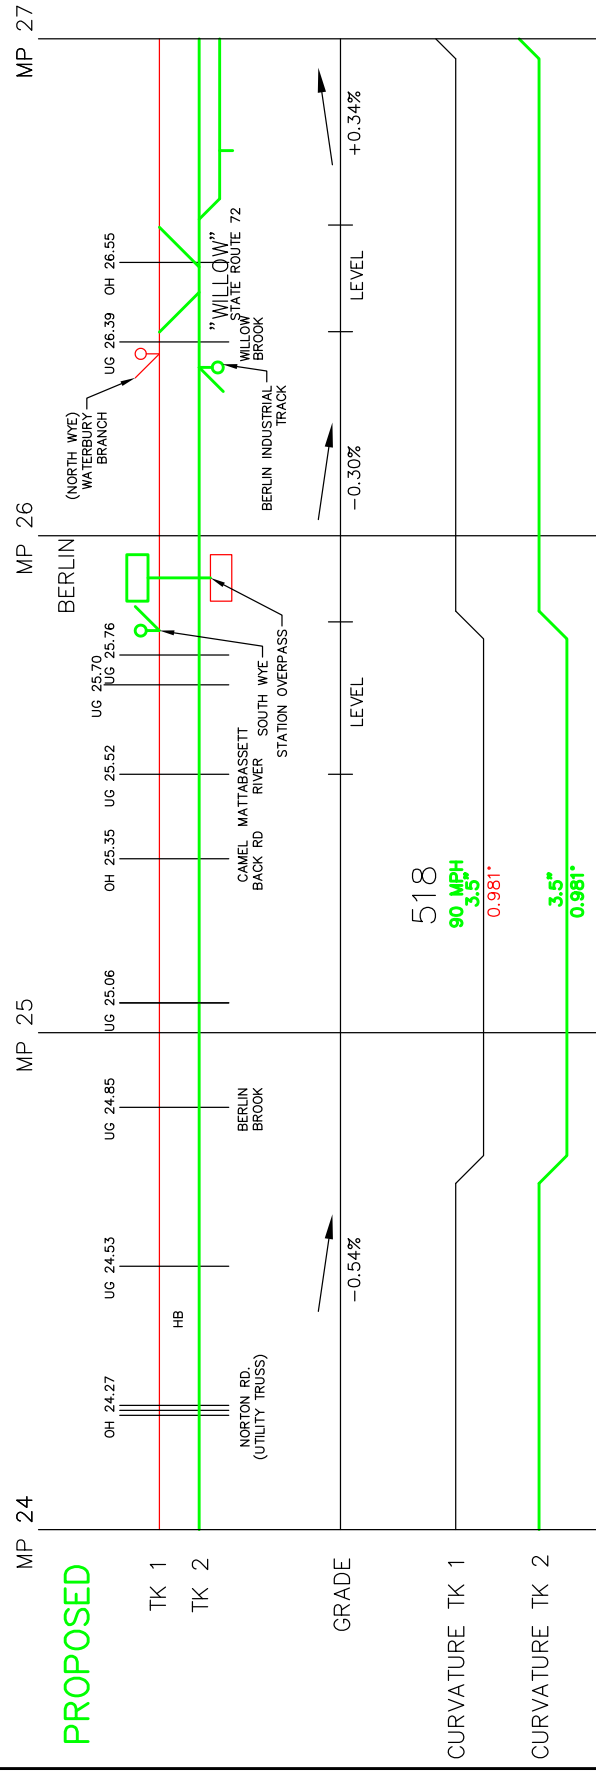


NEW HAVEN-HARTFORD-SPRINGFIELD RAIL PROJECT

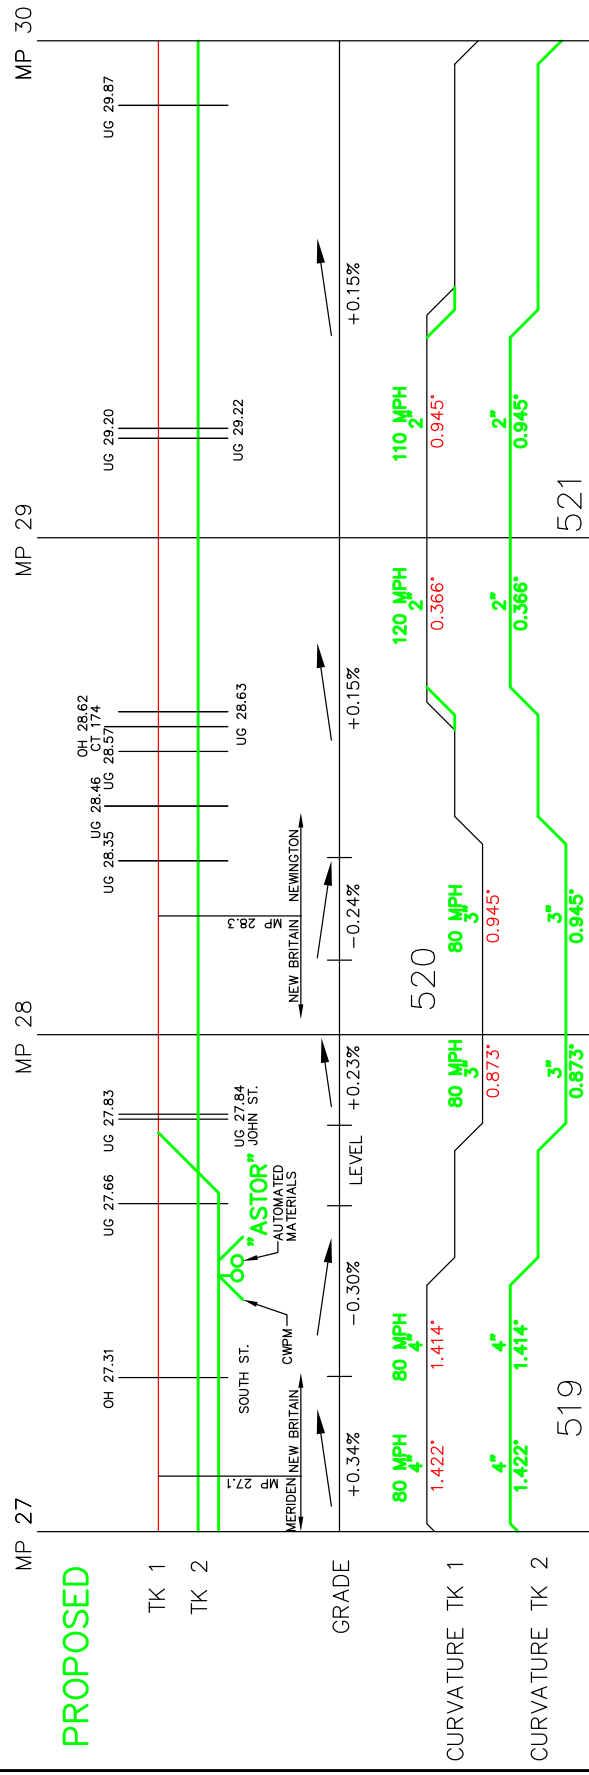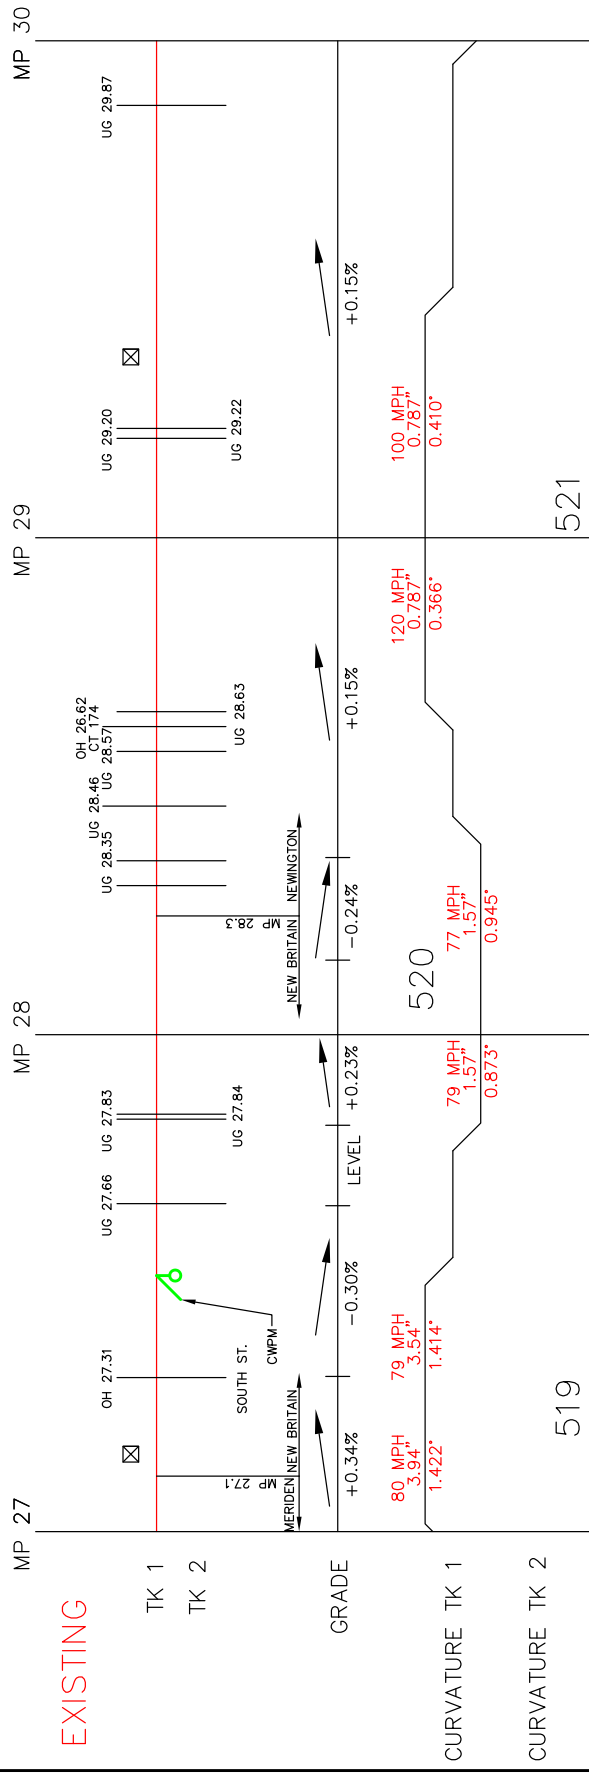



DRAFT

NEW HAVEN-HARTFORD-SPRINGFIELD RAIL PROJECT

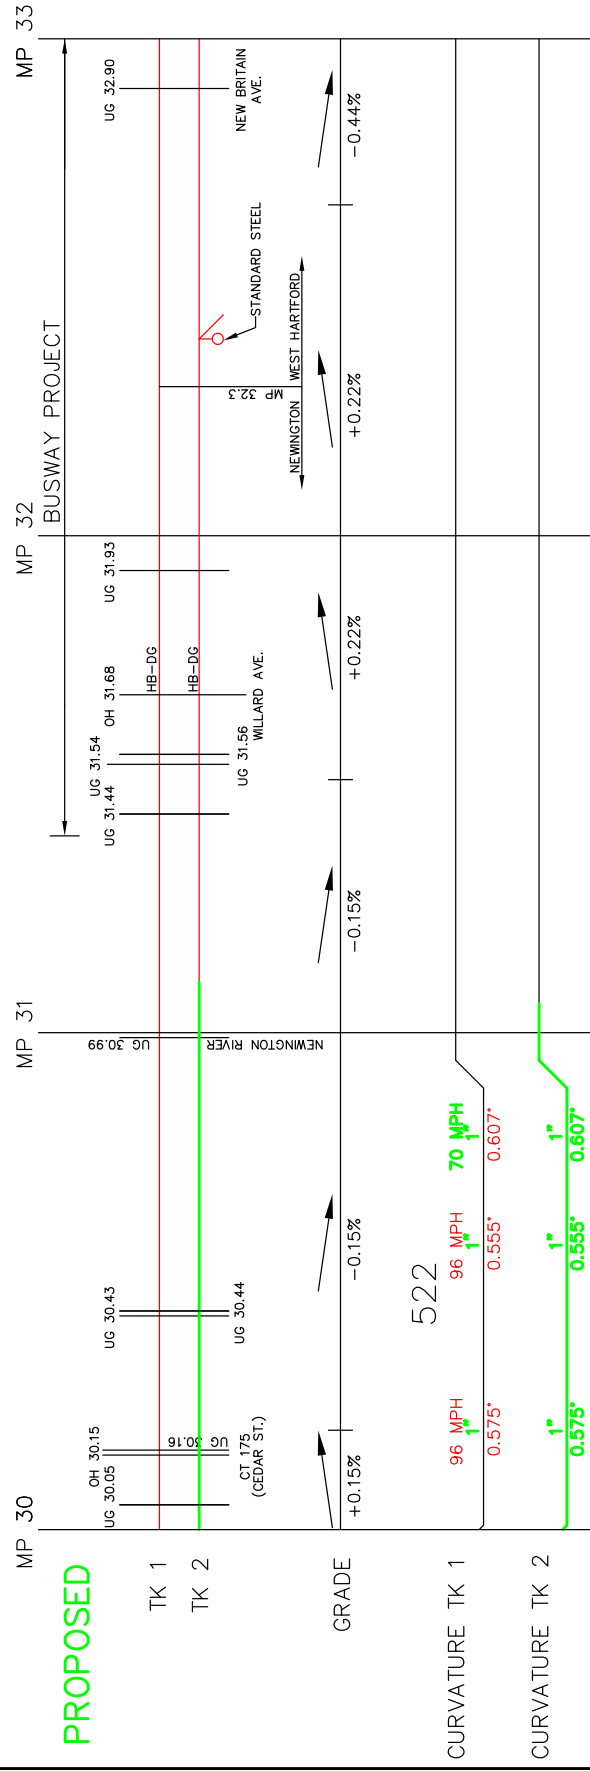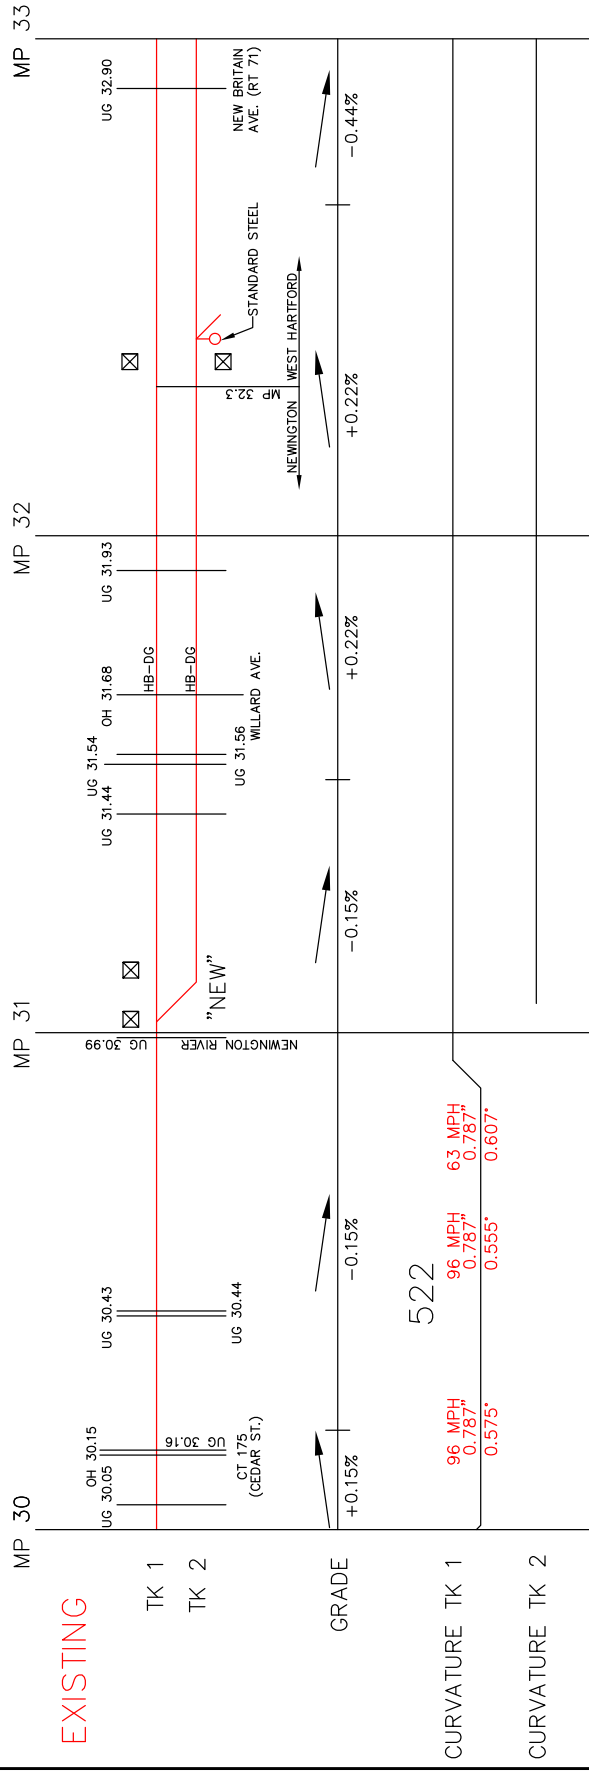



DRAFT

NEW HAVEN-HARTFORD-SPRINGFIELD RAIL PROJECT

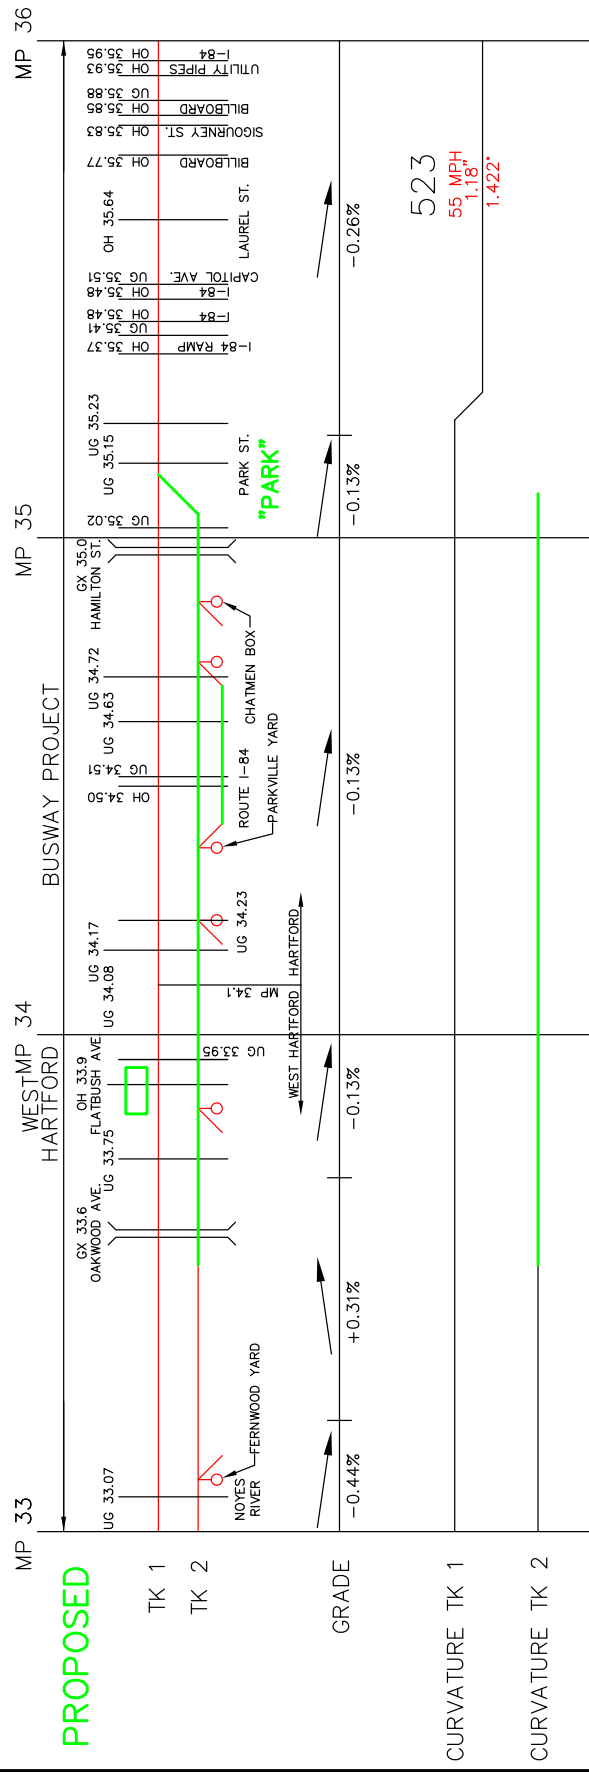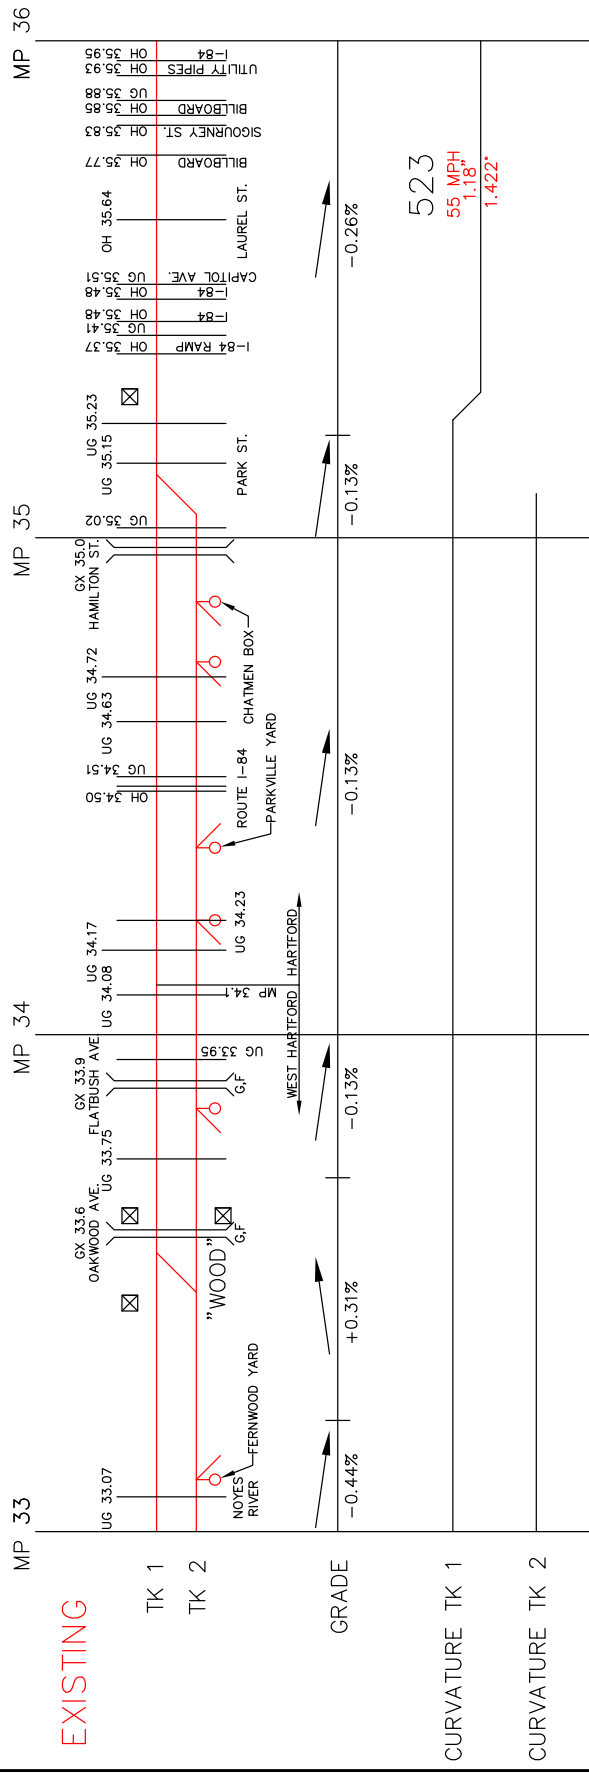



DRAFT

NEW HAVEN-HARTFORD-SPRINGFIELD RAIL PROJECT

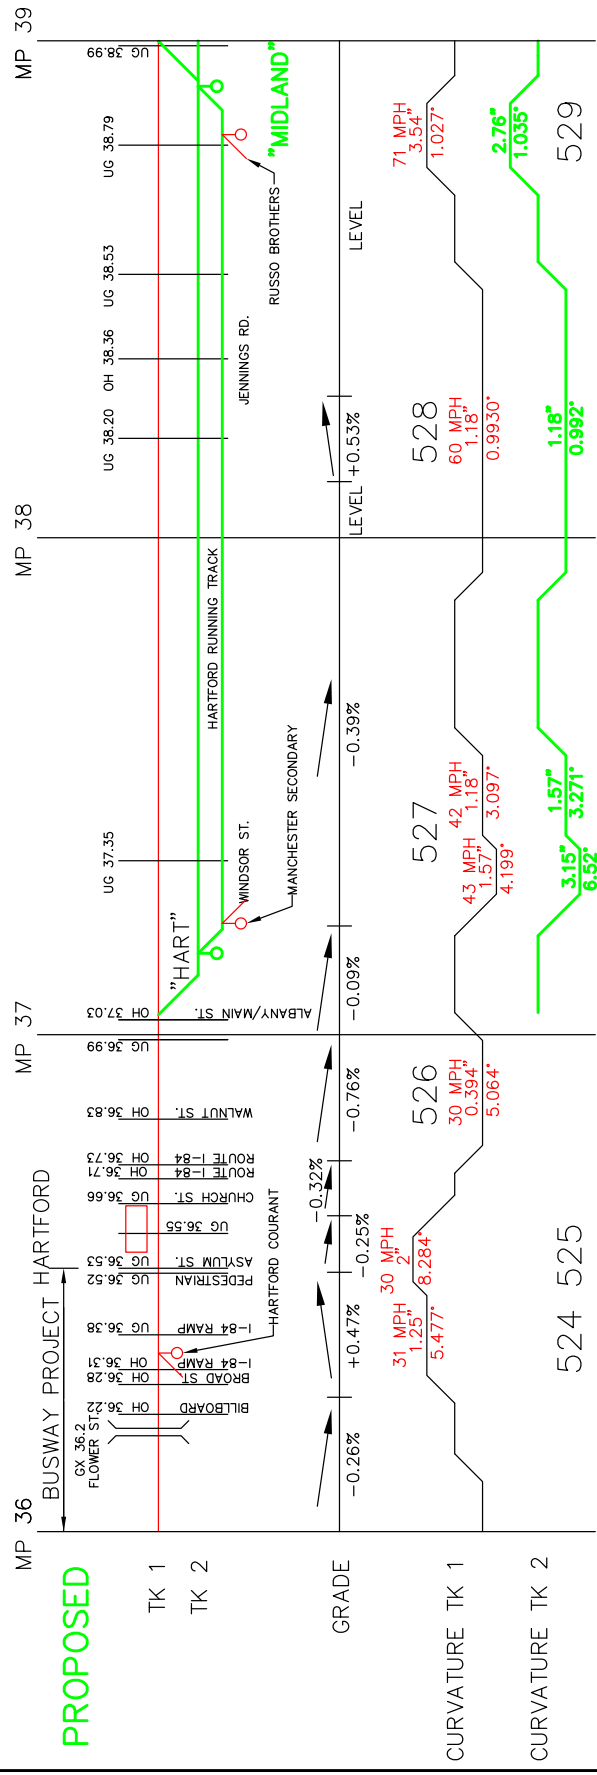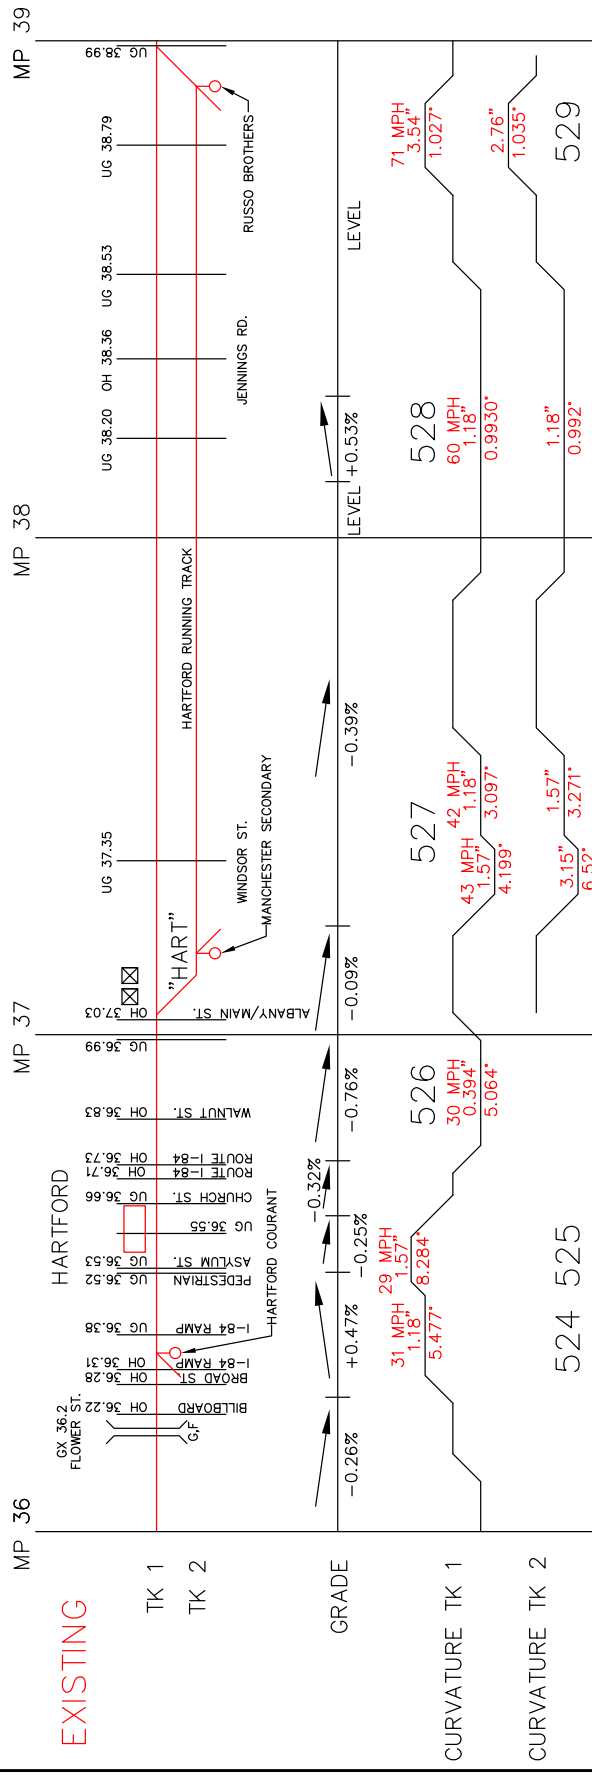



DRAFT

NEW HAVEN—HARTFORD—SPRINGFIELD RAIL PROJECT

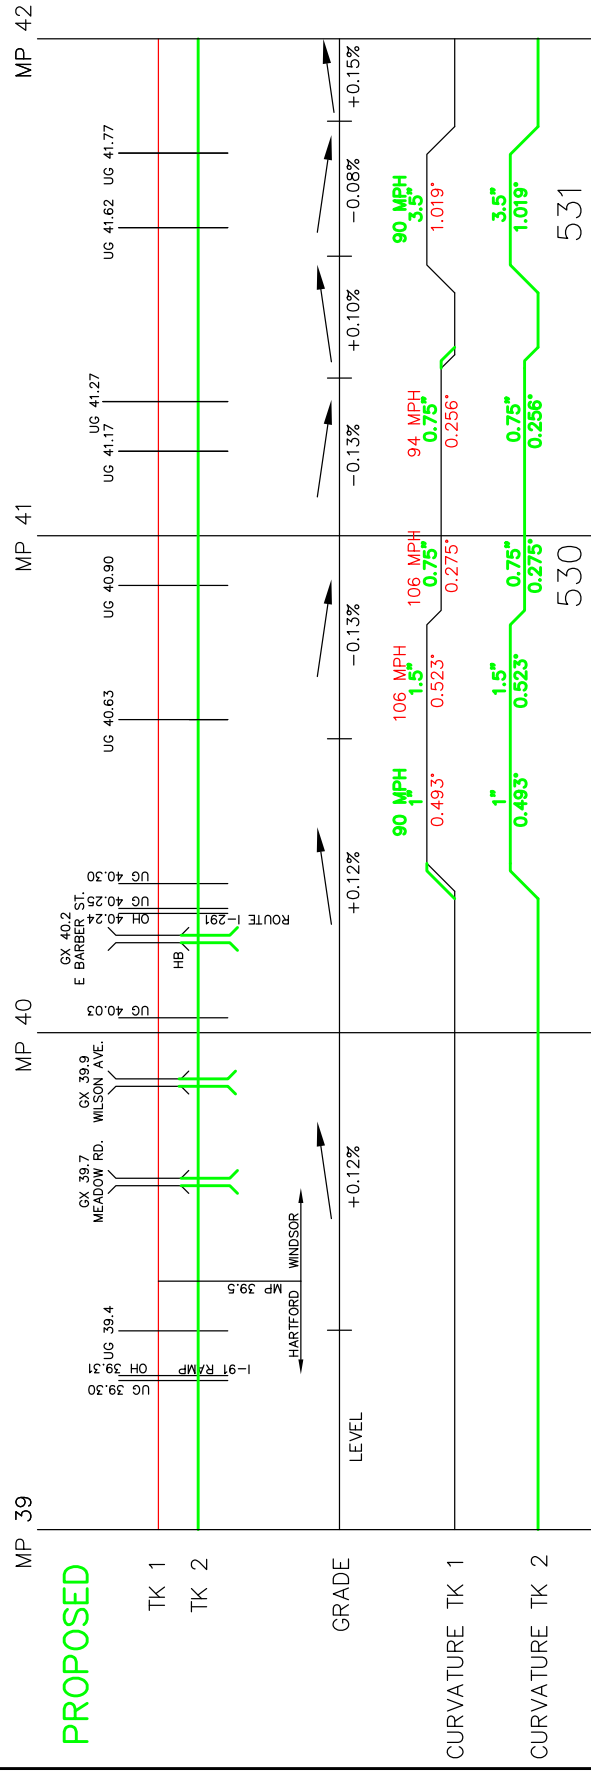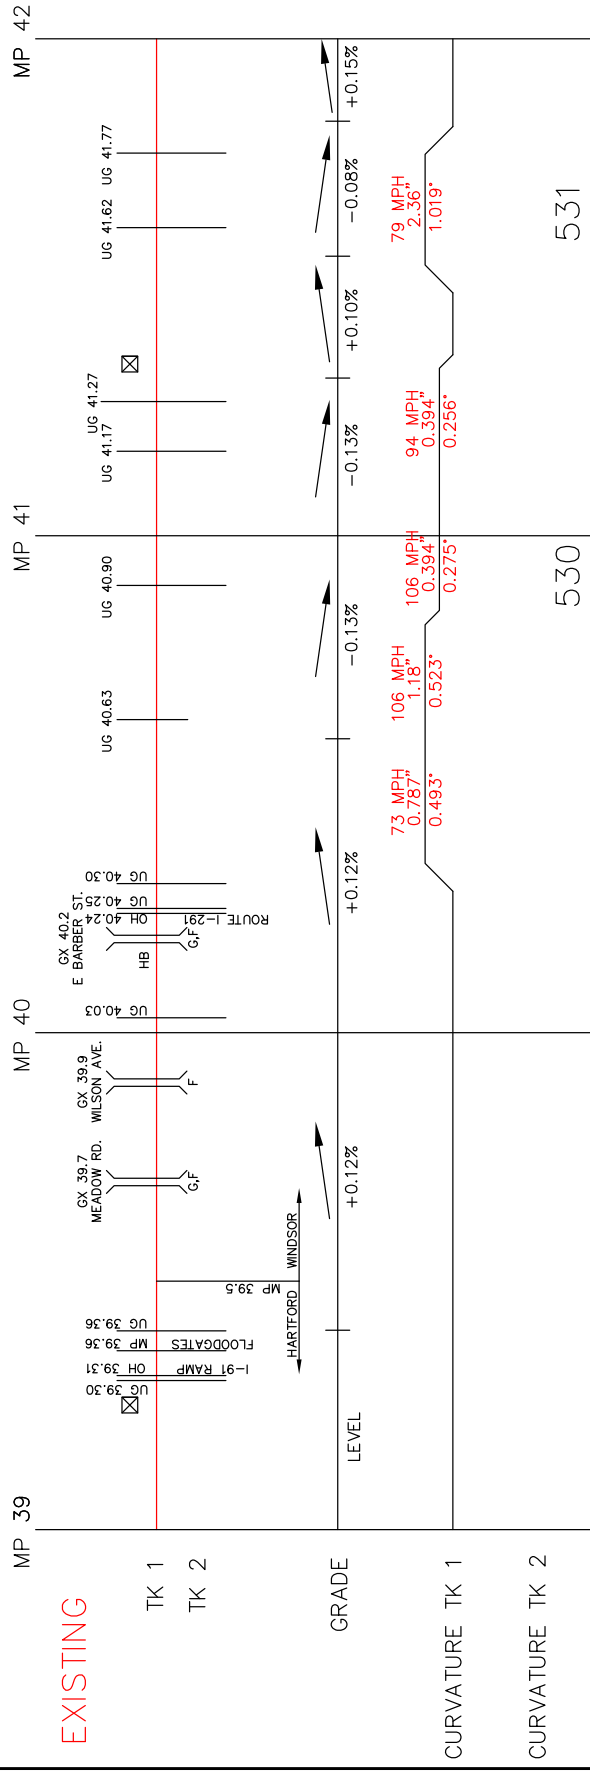


DRAFT

NEW HAVEN-HARTFORD-SPRINGFIELD RAIL PROJECT

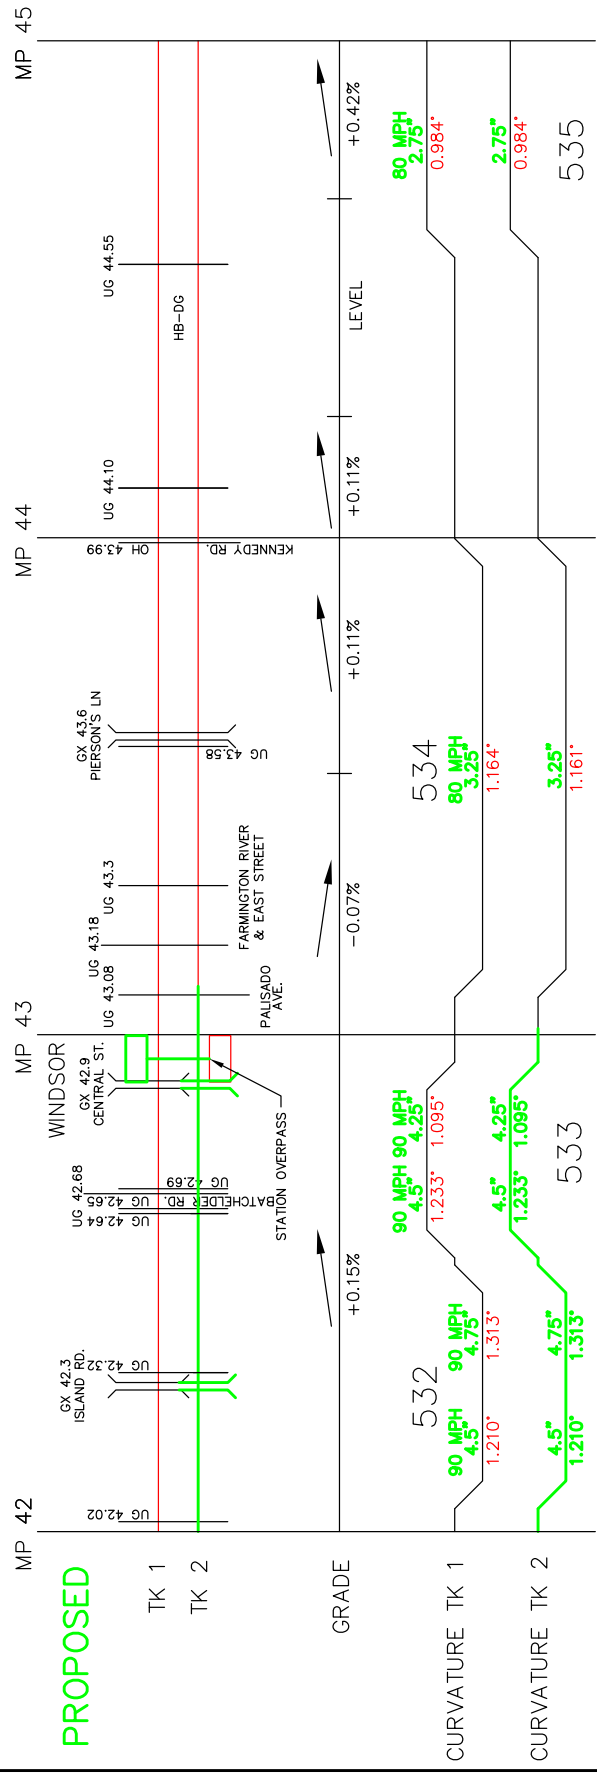
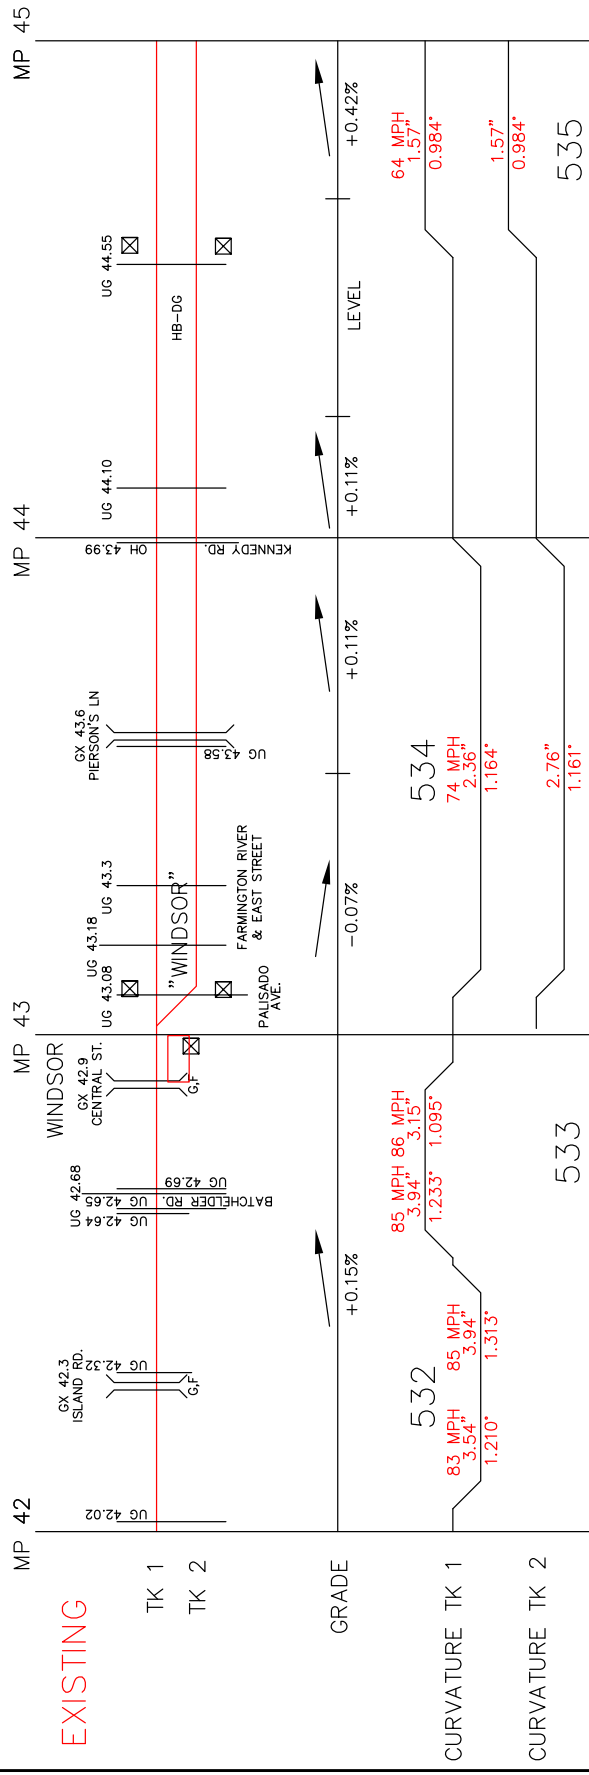


DRAFT

EXISTING


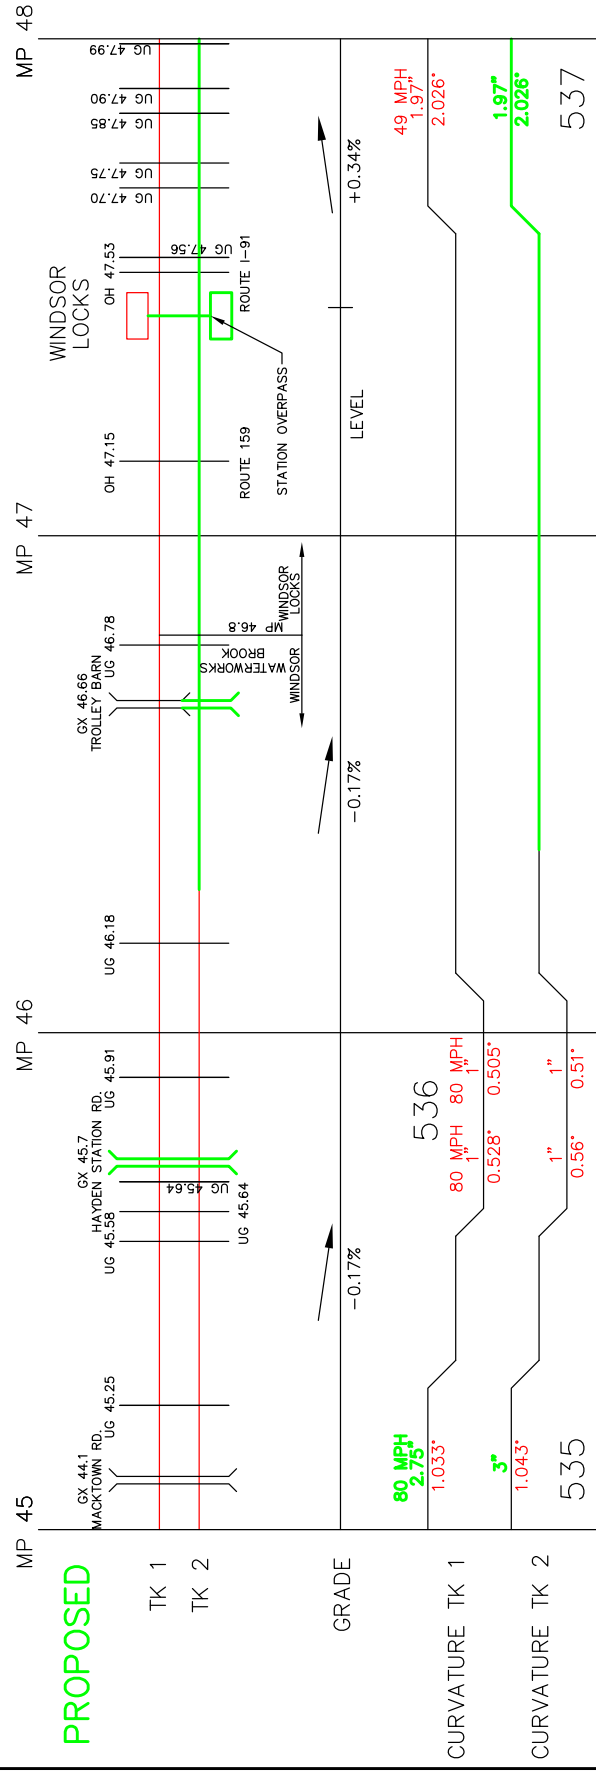


NEW HAVEN-HARTFORD-SPRINGFIELD RAIL PROJECT

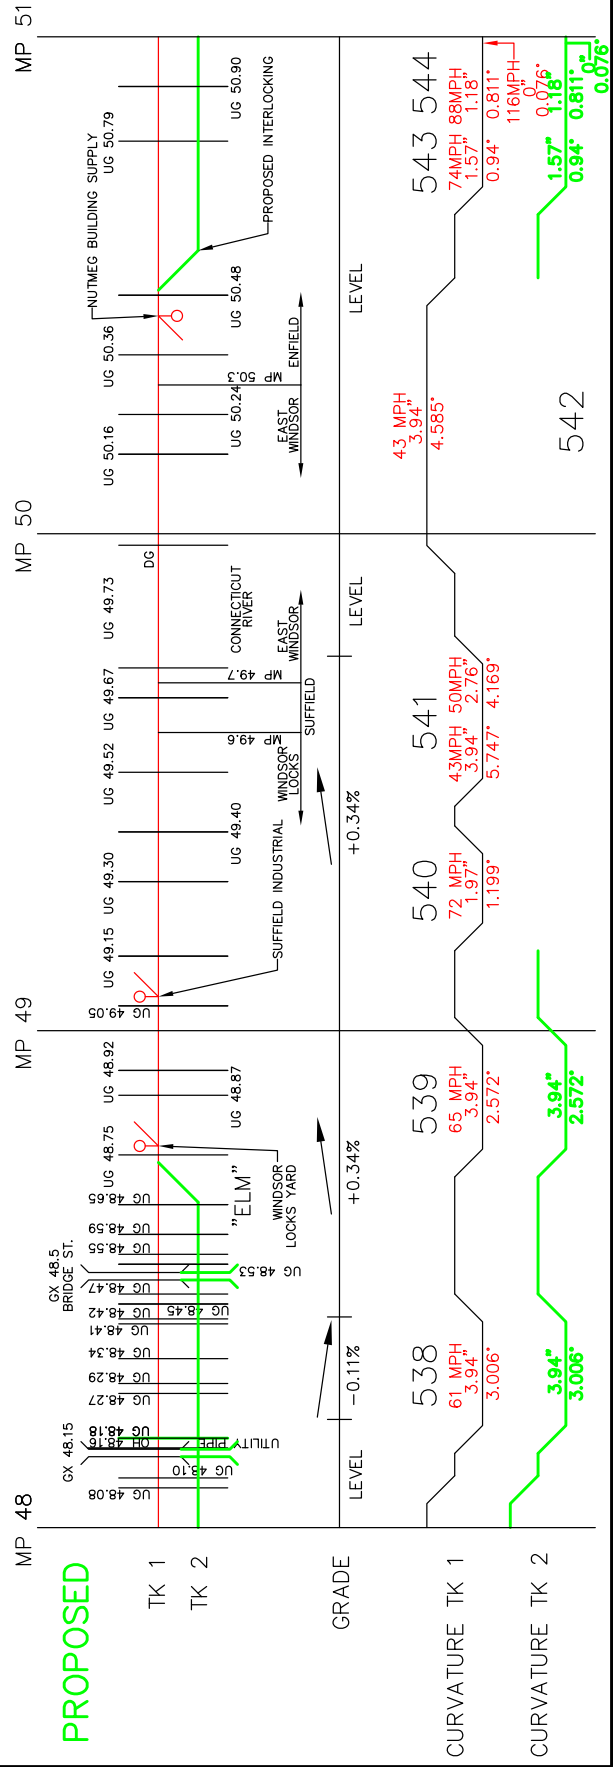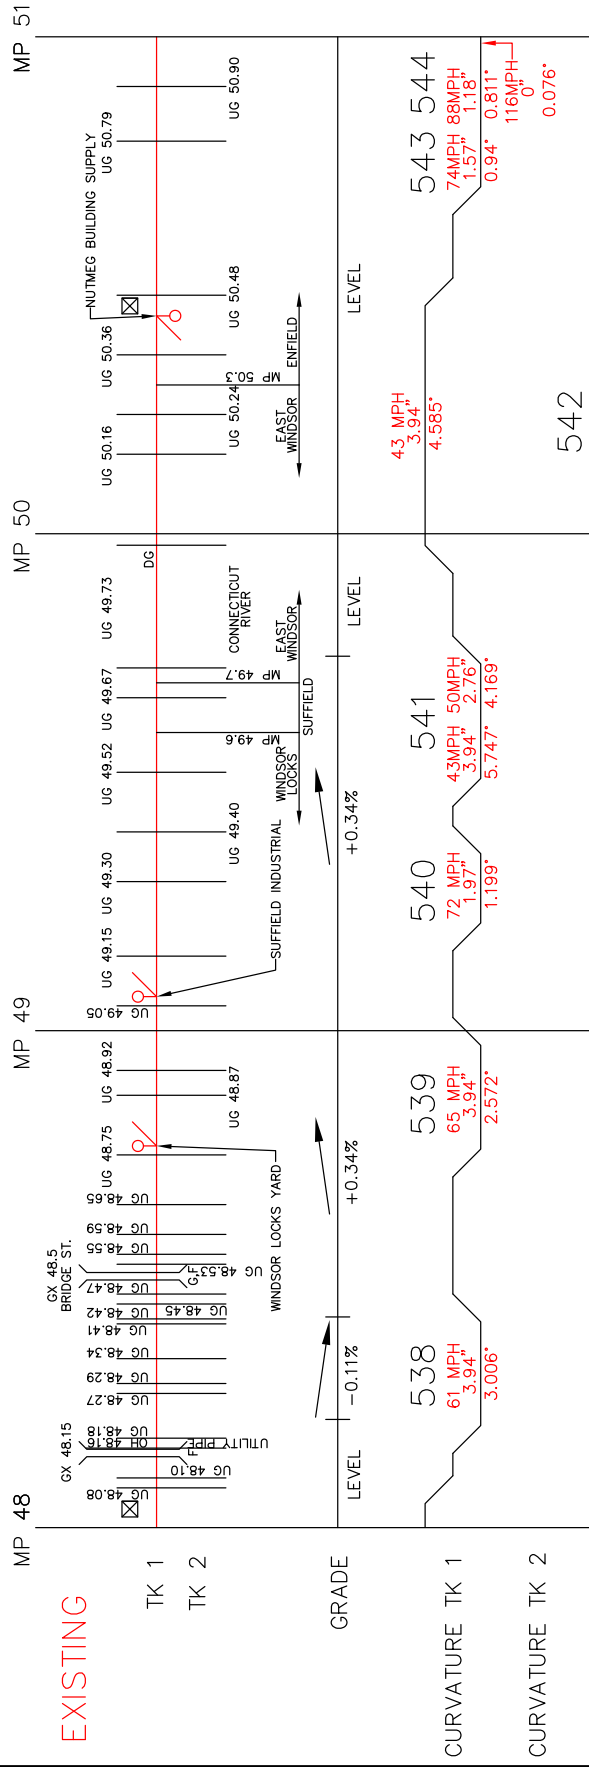


DRAFT

NEW HAVEN—HARTFORD—SPRINGFIELD RAIL PROJECT

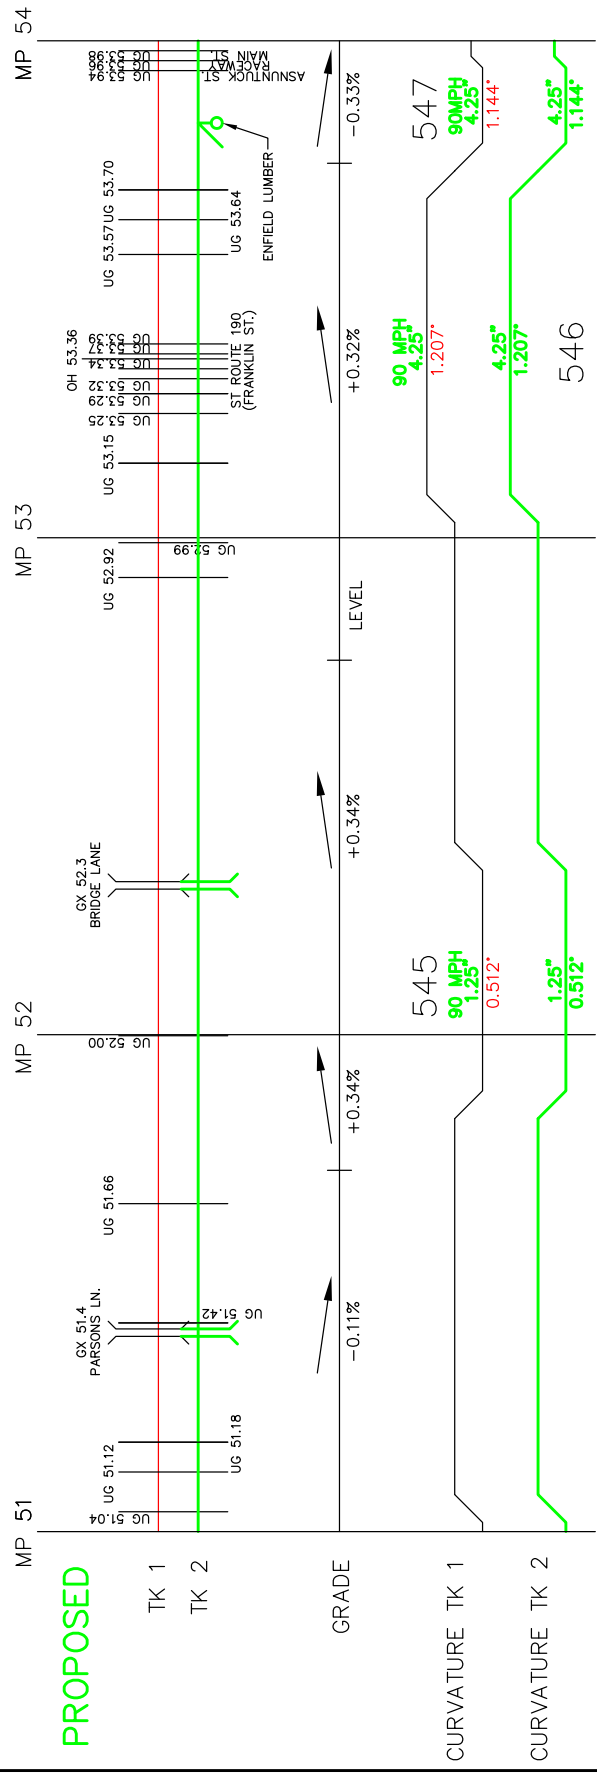
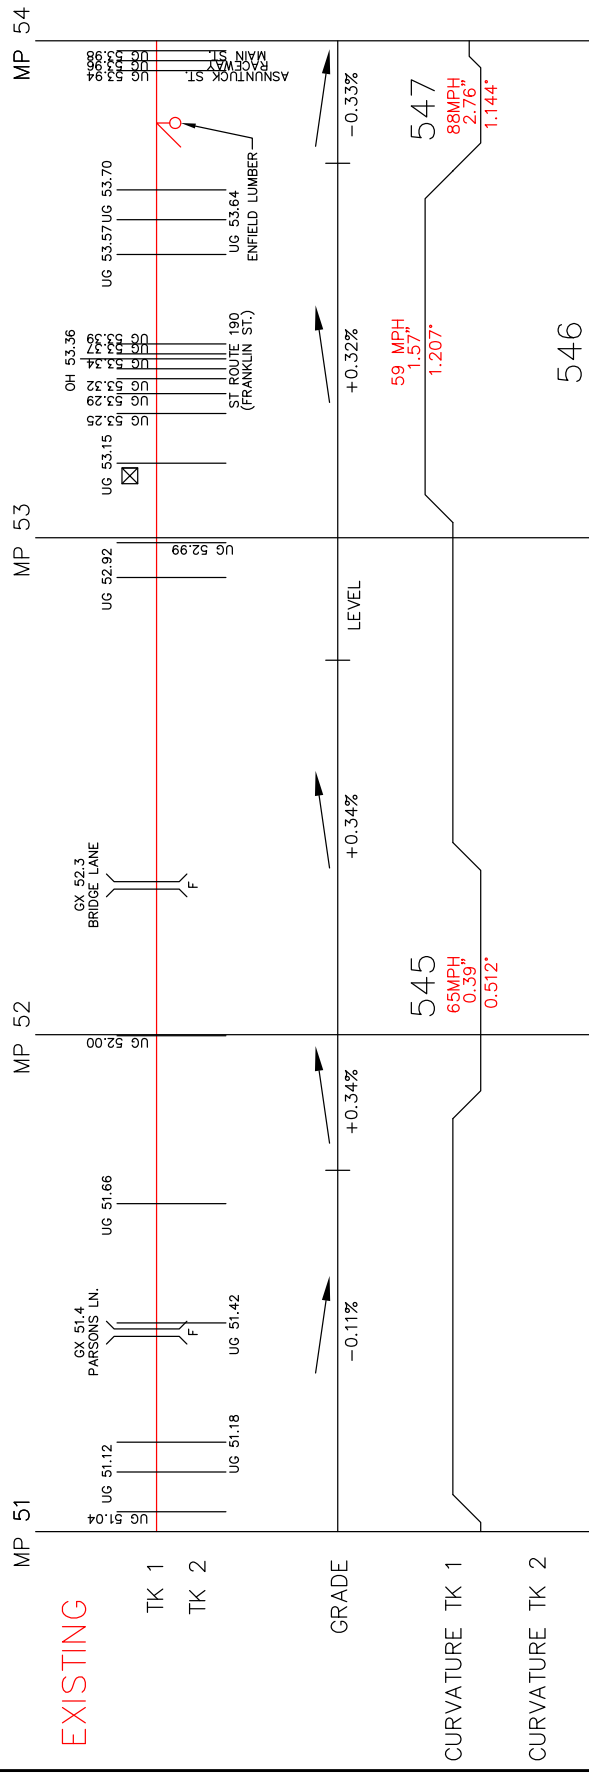


DRAFT

EXISTING


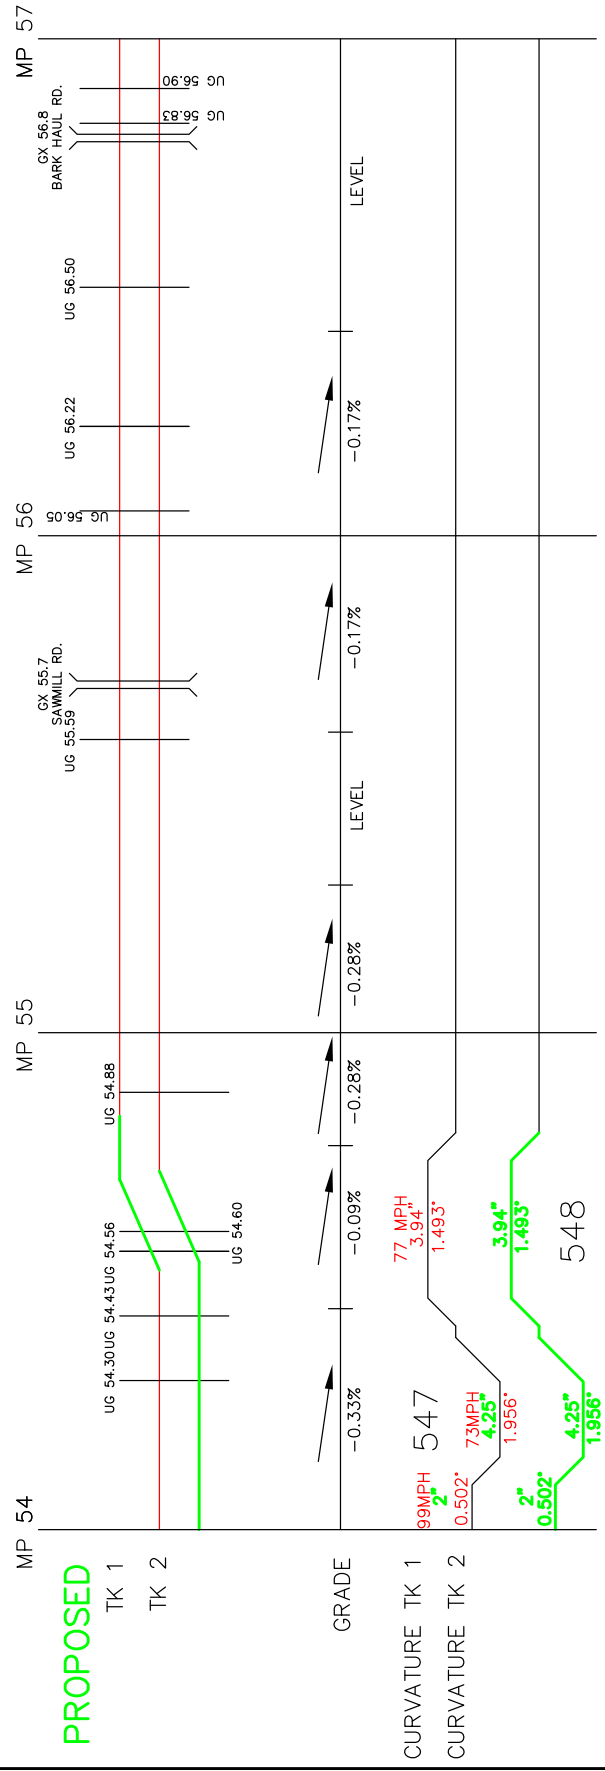


NEW HAVEN—HARTFORD—SPRINGFIELD RAIL PROJECT

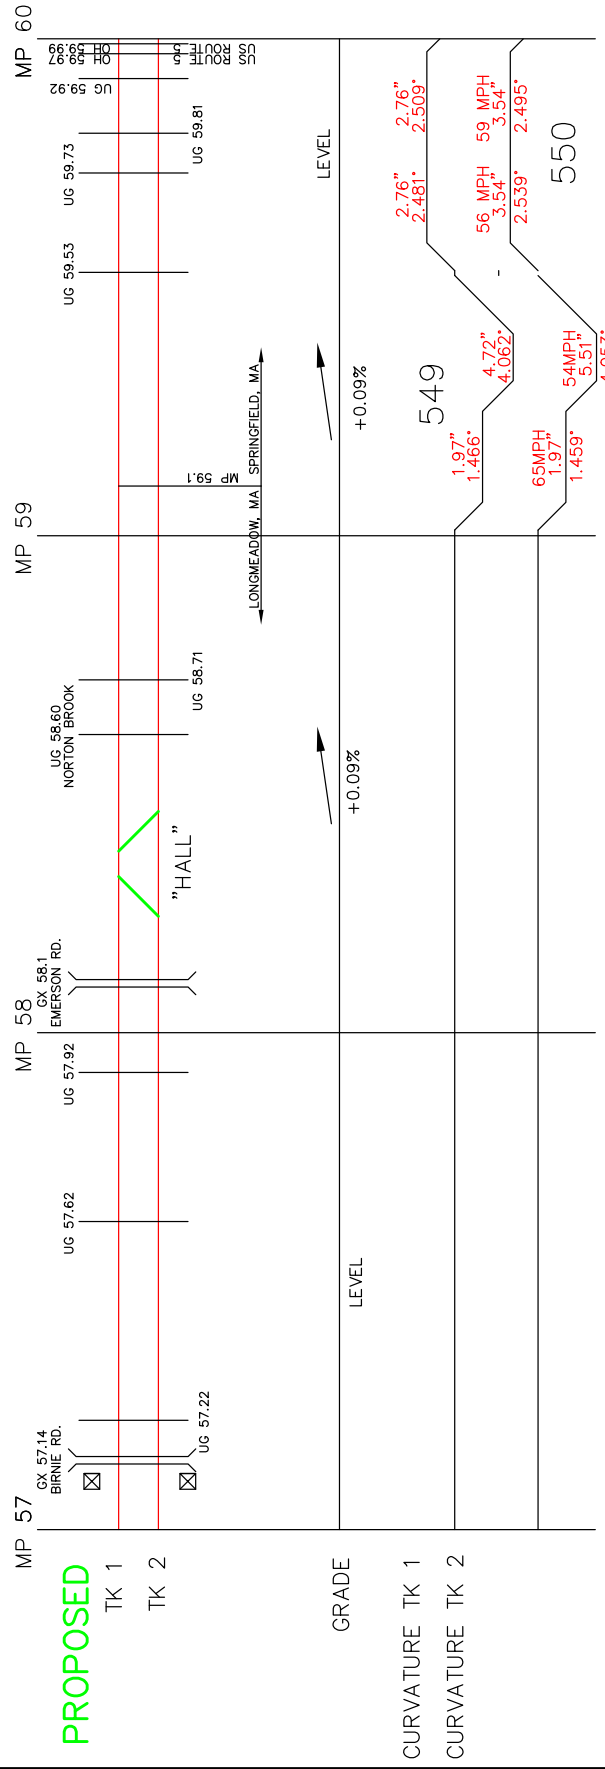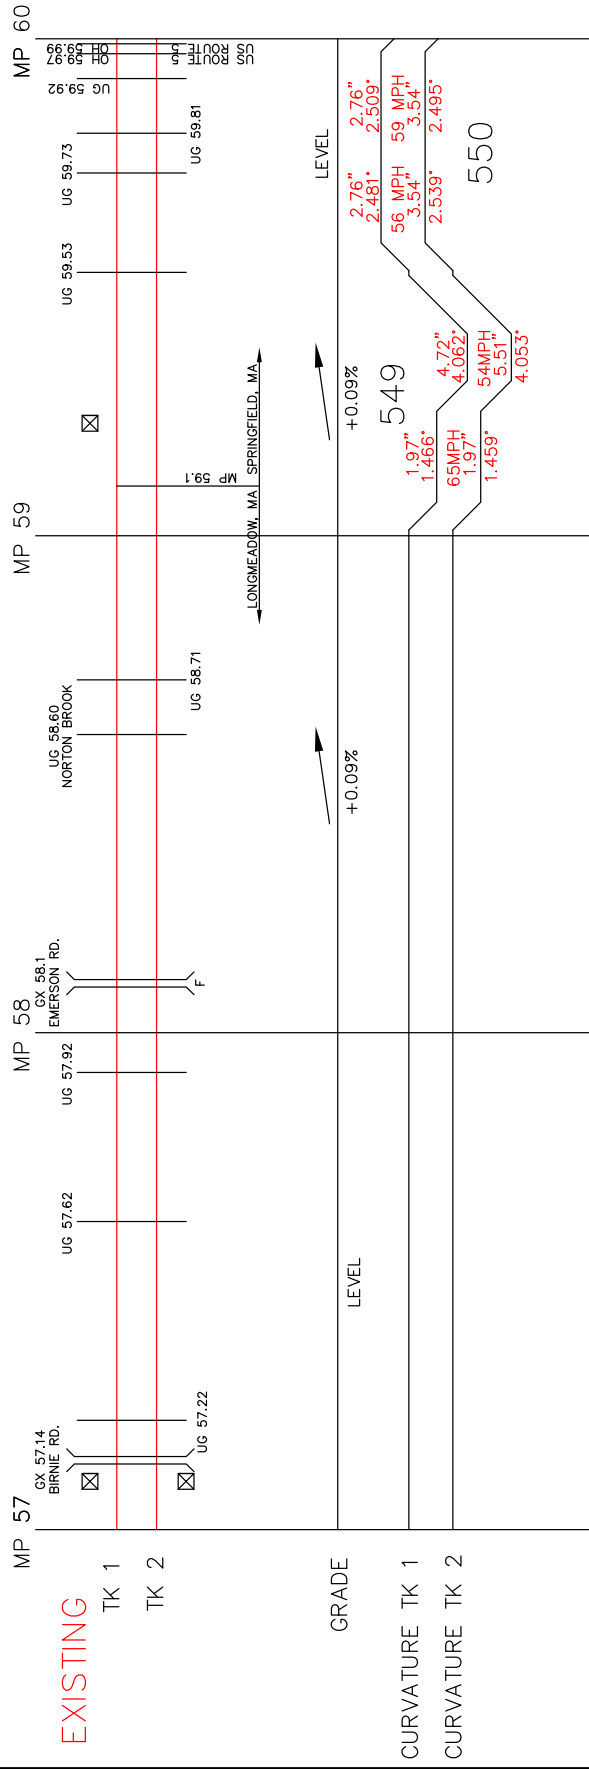

DRAFT

NEW HAVEN-HARTFORD-SPRINGFIELD RAIL PROJECT

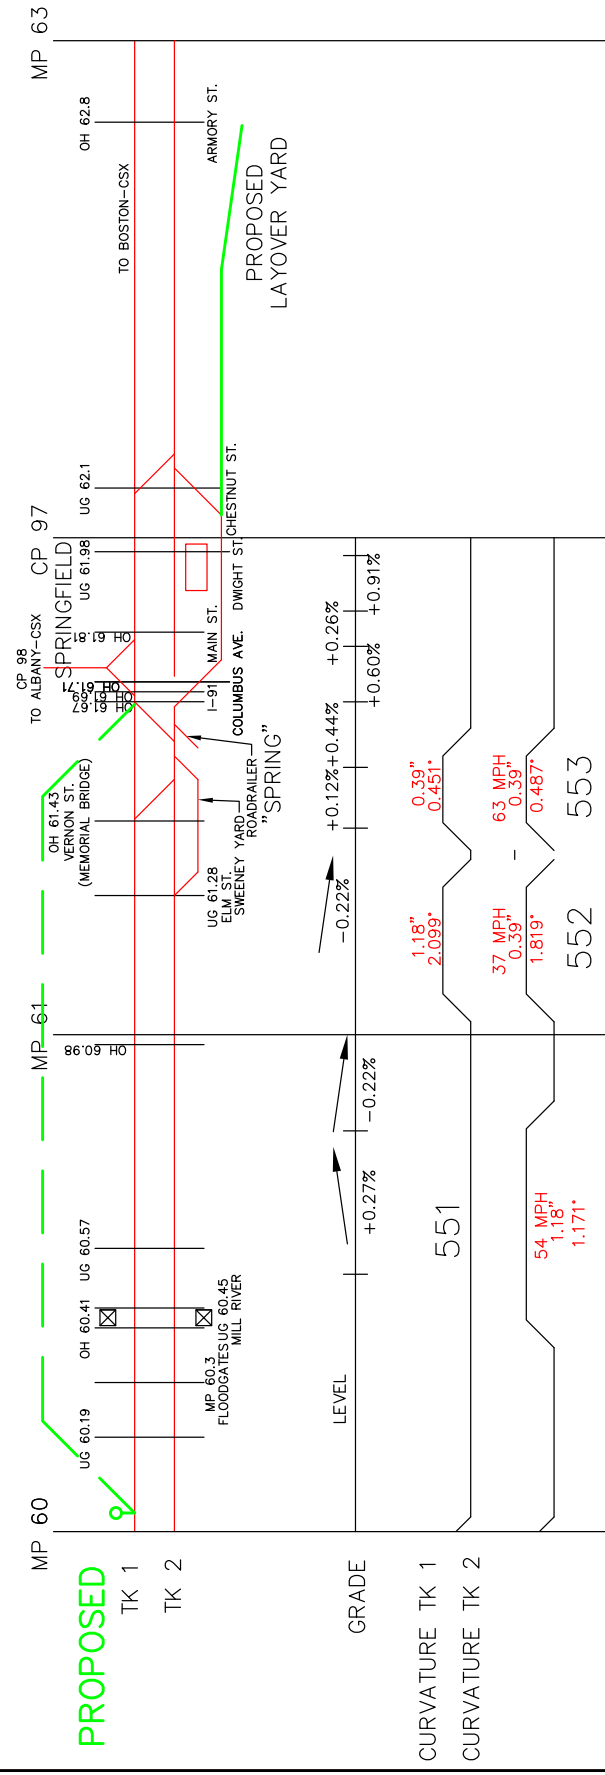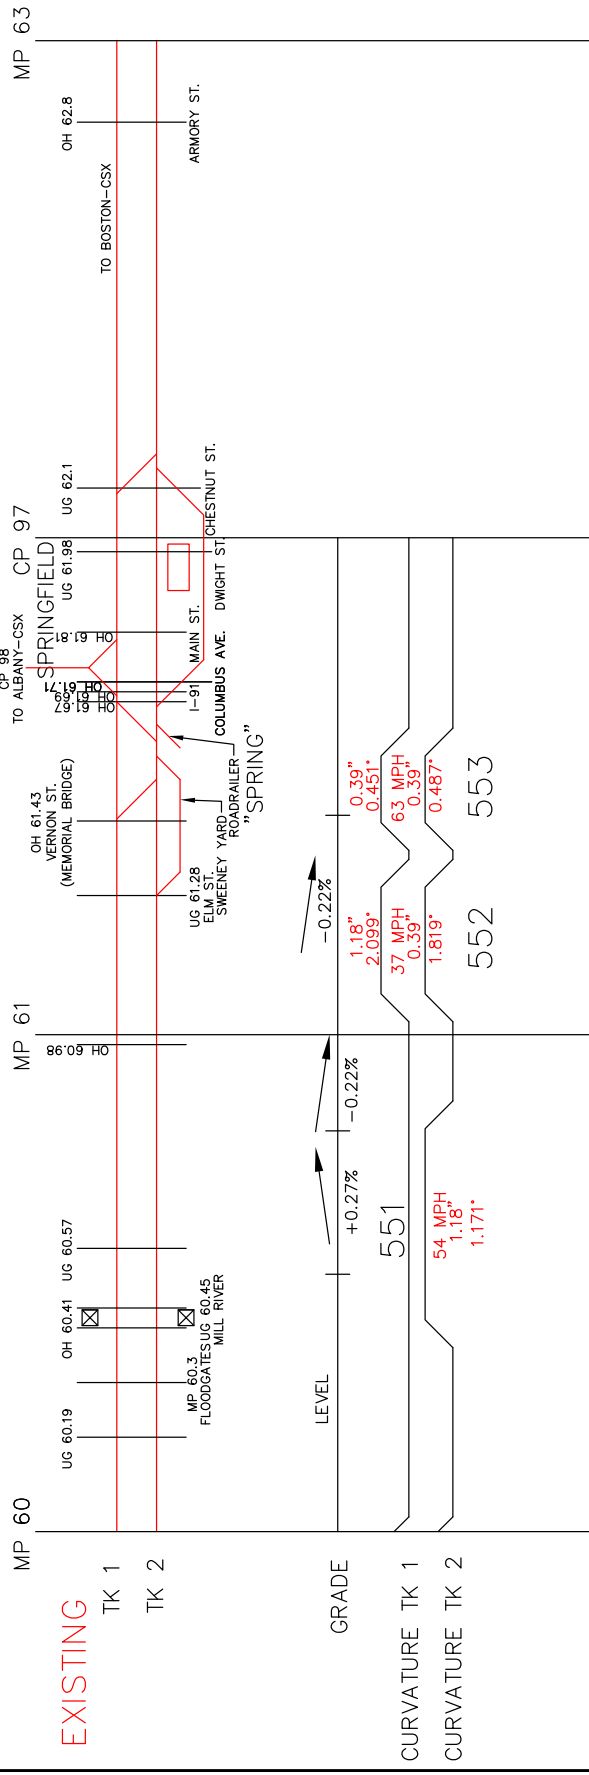

DRAFT